



PARTIAL REAR ELEVATION


SCALE 1/4" = 1'-0"

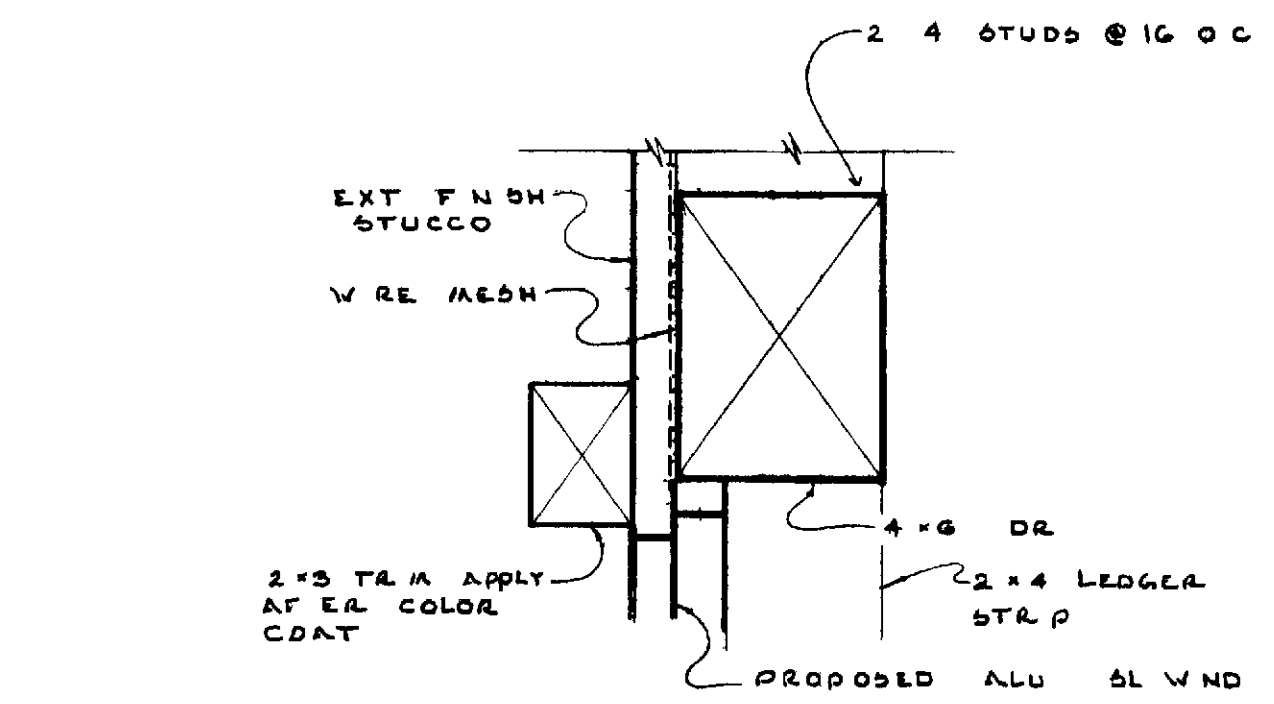

A HEAD DETAIL SCALE 3" = 1'-0"

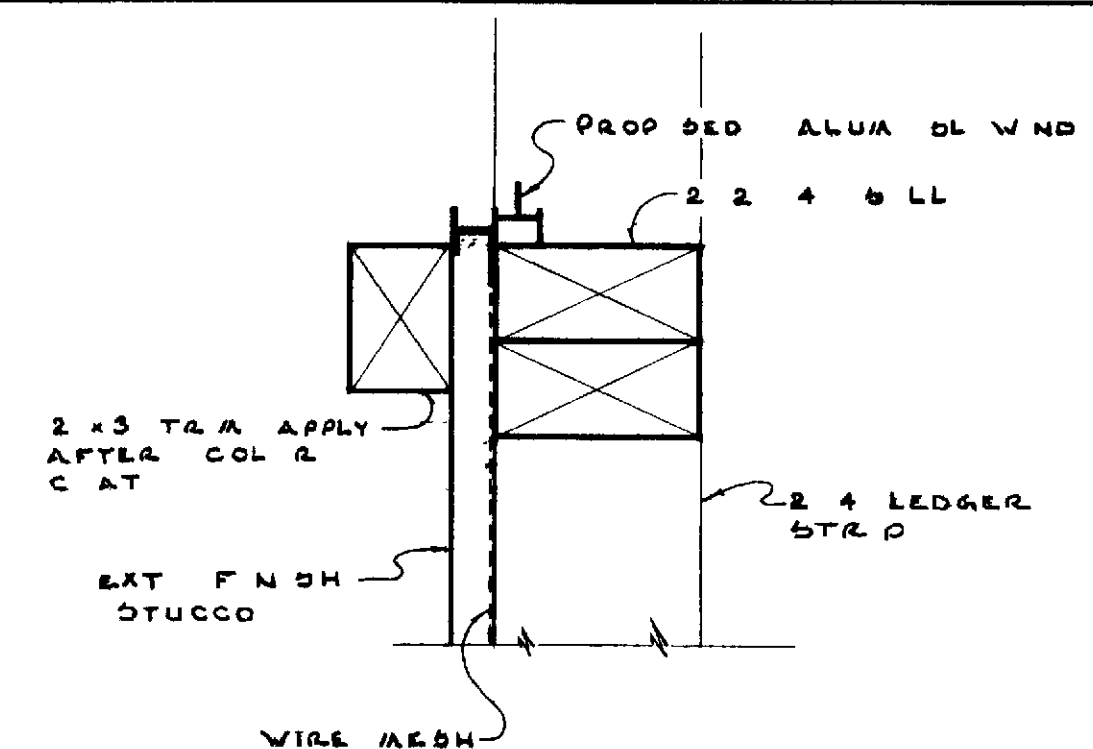

B SILL DETAIL SCALE 3" = 1'-0"

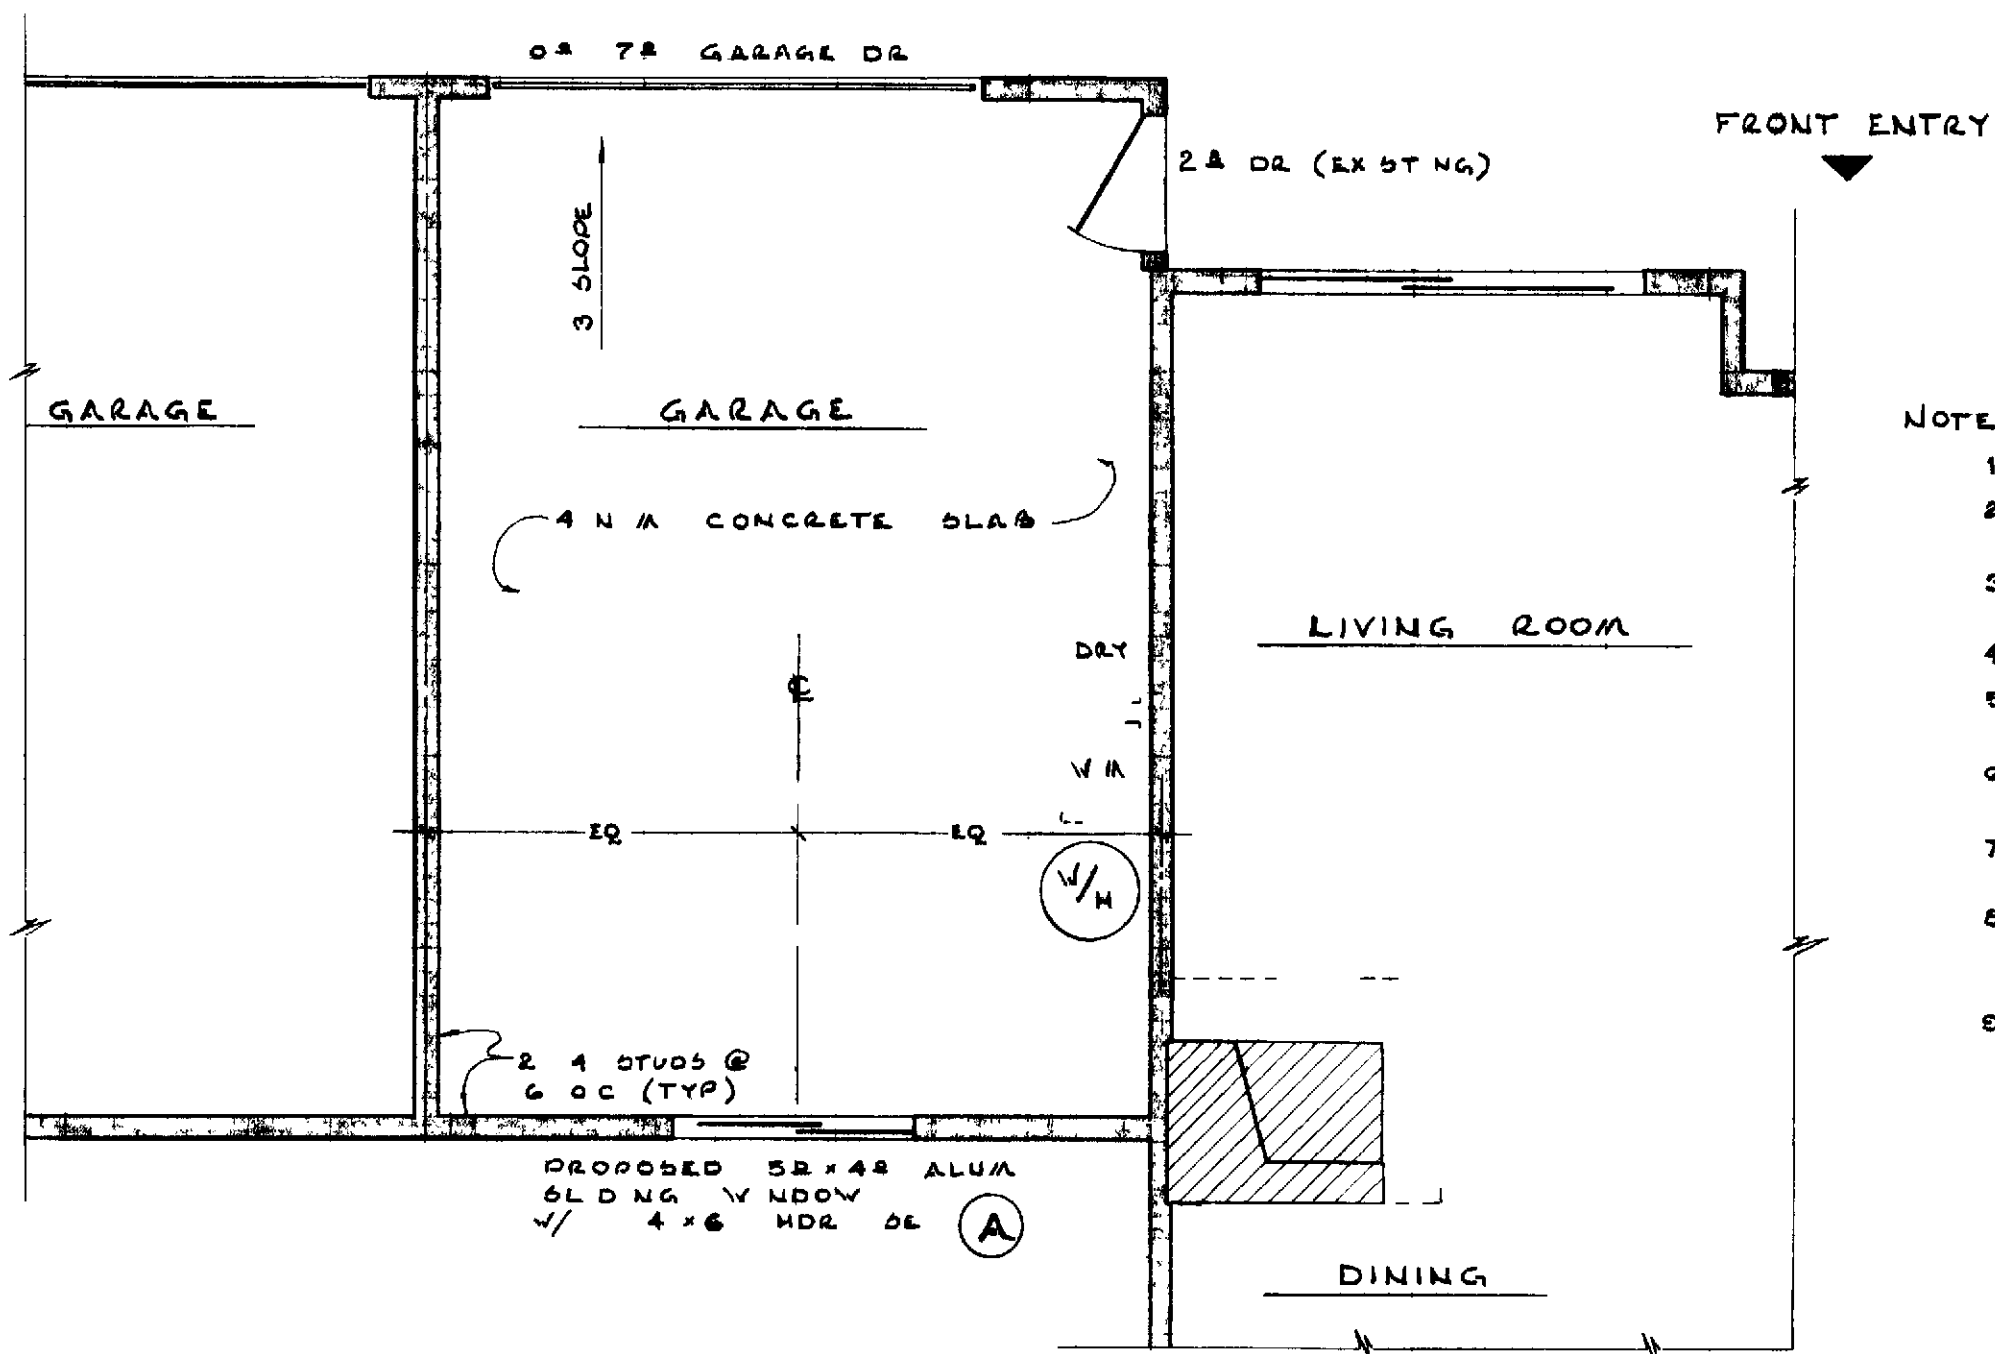

PARTIAL FLOOR PLAN

SCALE 1/4" = 1'-0"

NOTE UNLESS OTHERWISE SPECIFIED

- 1 DIMENSIONS HAVE PRECEDENCE OVER SCALE
- 2 CONTRACTOR SHALL VERIFY ALL DIMENSIONS AT EACH JOB SITE
- 3 NOT ALL PROPOSED ALUMINUM SLIDING WINDOW OF SIZE SPECIFIED MATCH TYPE & STYLE WITH EXISTING
- 4 EXTERIOR WINDOW TRIM SHALL MATCH EXISTING TRIM
- 5 PATCH & PAINT ALL SURFACES TO MATCH EXISTING TEXTURE COLOR FINISH ETC
- 6 THIS DRAWING SHALL APPLY TO ALL CASA ARRIBA (PLAN 143) MANORS
- 7 ALL PHASES OF CONSTRUCTION SHALL COMPLY WITH THE CURRENT ED OF THE UBC AND STATE &/OR LOCAL CODES
- 8 CONTRACTOR SHALL SECURE & PAY FOR ALL PERMITS REQD BY THE LEISURE WORLD FOUNDATION AND THE ORANGE COUNTY DEPT OF BLDG & SAFETY
- 9 UPON COMPLETION CONTRACTOR SHALL REMOVE ALL DEBRIS & EXCESS MATERIAL & LEAVE ALL AREAS BROOM CLEAN

(70-404)

GARAGE WINDOW CASA ARRIBA (PL 143) ALL MANORS	
LEISURE WORLD STANDARD PLAN NUMBER 108	
APPROVED BY <i>R. Cass</i> PCM INC 380-4616 PO BOX 2220 LAGUNA HILLS CA	
DRAWN BY DENNIS WILLIS DATE 6-21-73	