




PARTIAL FLOOR PLAN
SCALE 1/4" = 1'-0"

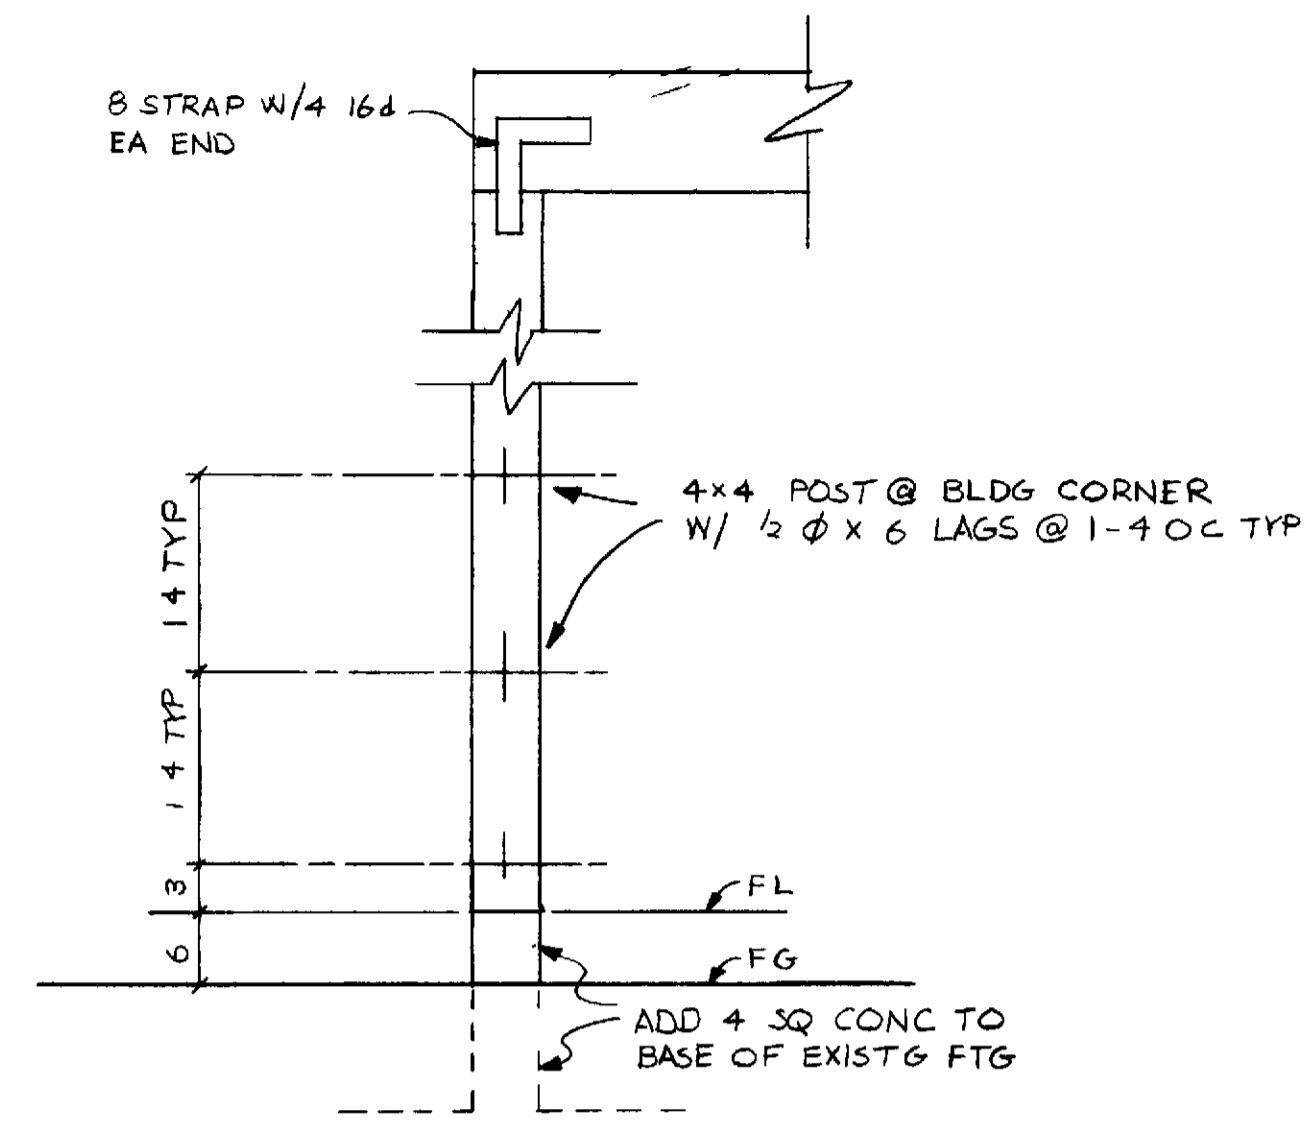


A POST @ HOUSE
3/4" = 1'-0"

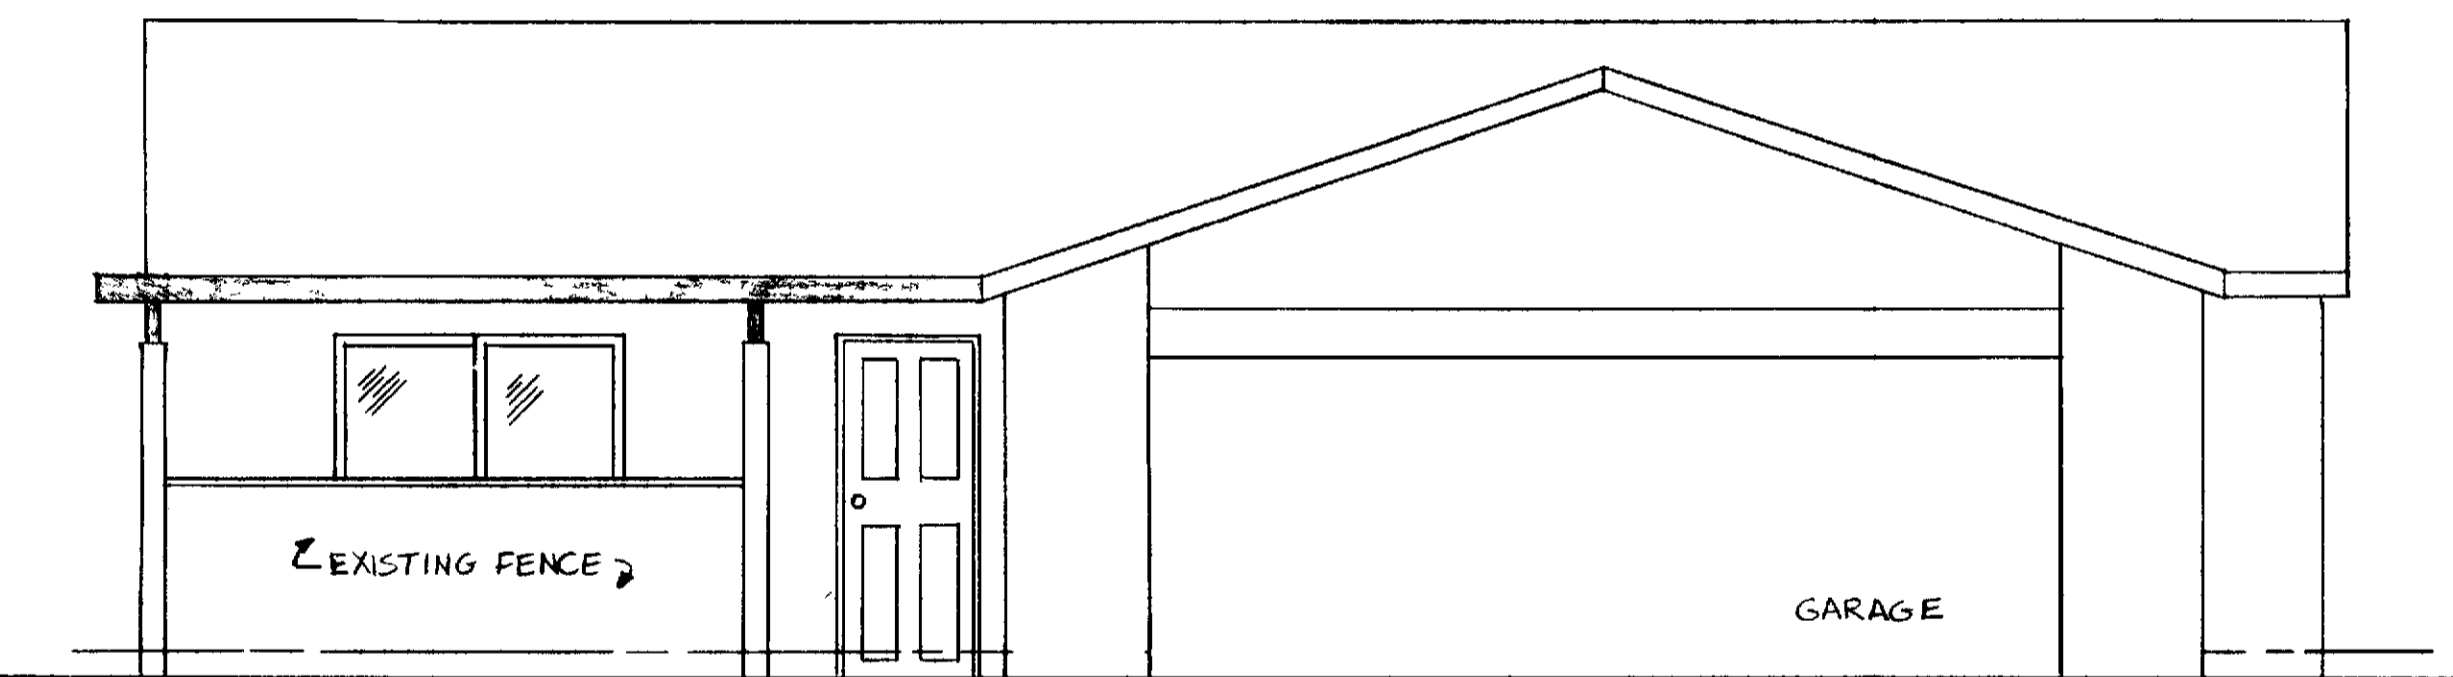


FRONT ELEVATION
SCALE 1/4" = 1'-0"

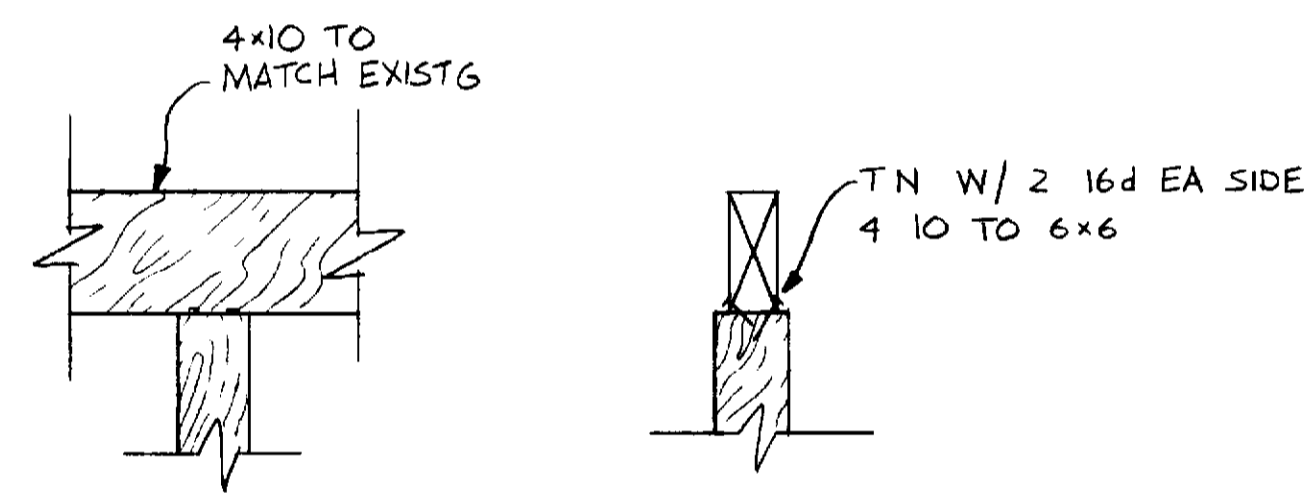

B BEAM TO POST
3/4" = 1'-0"

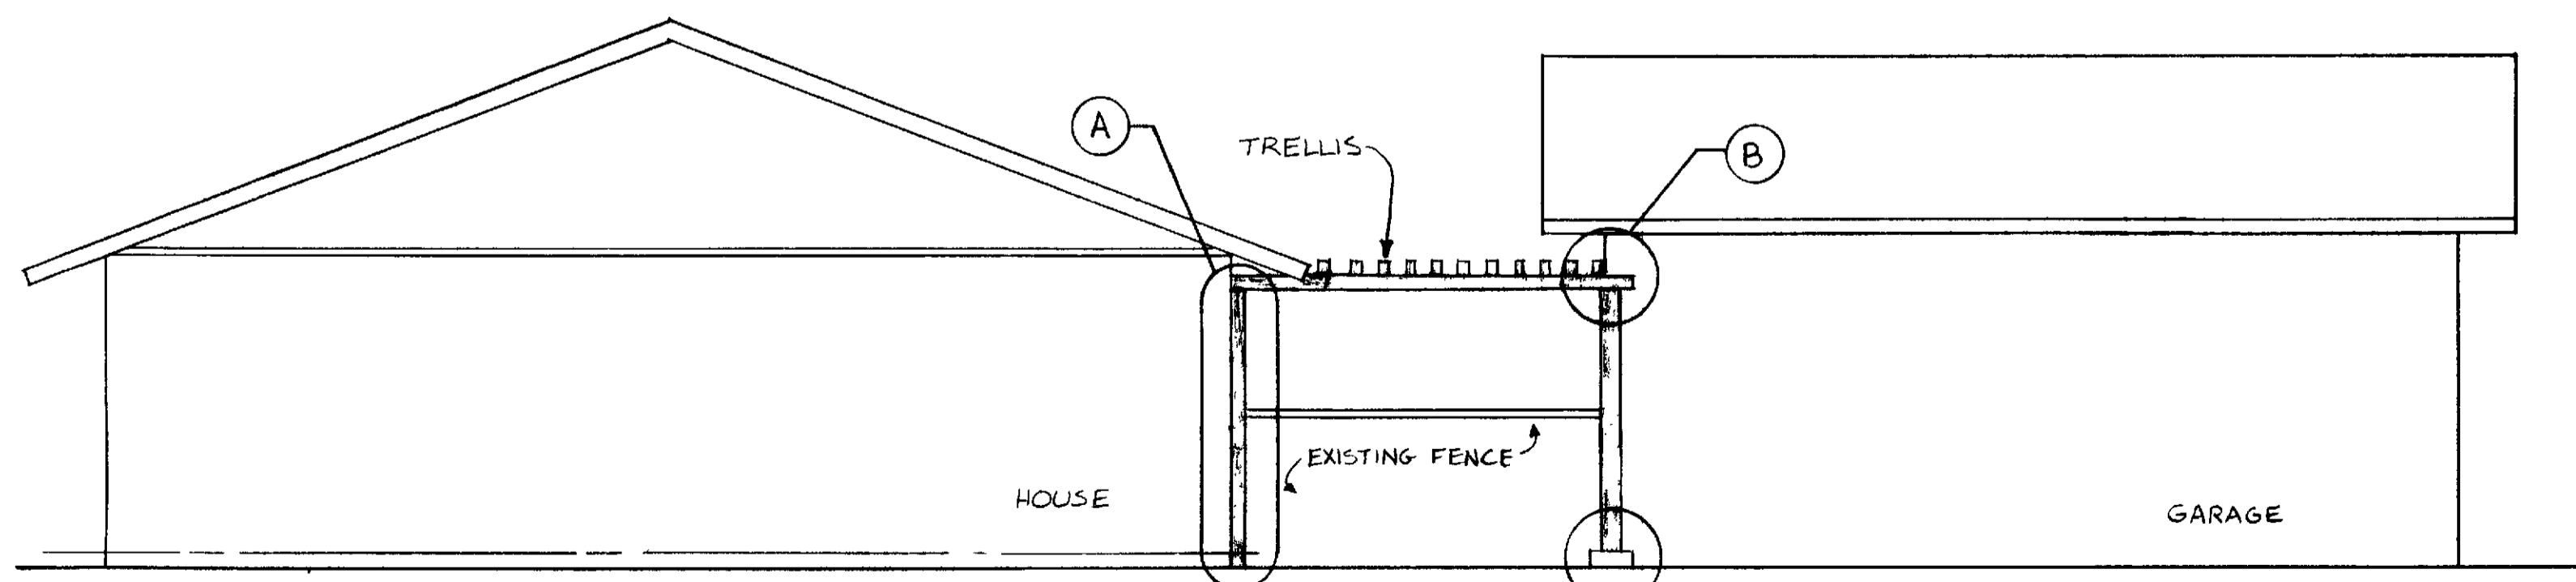

SIDE ELEVATION
SCALE 1/4" = 1'-0"

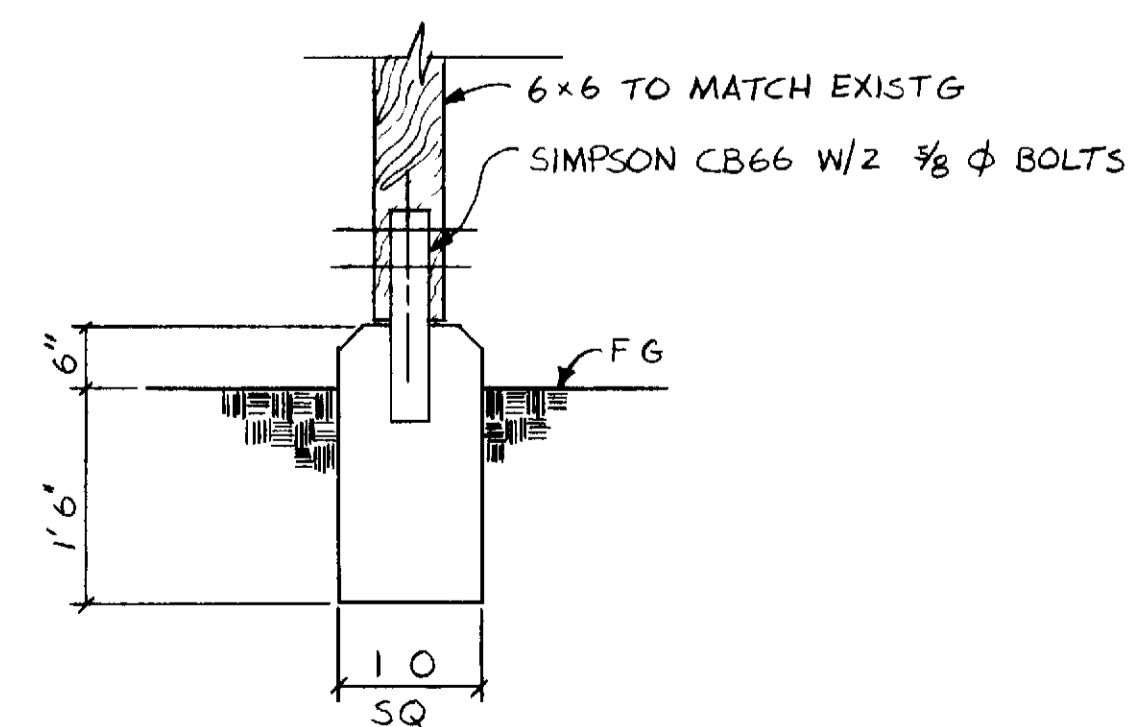

C FOOTING
3/4" = 1'-0"

NOTES

- 1 DIMENSIONS HAVE PRECEDENCE OVER SCALE
- 2 ALL PHASES OF CONSTRUCTION SHALL COMPLY W/ CURRENT U B C AND/OR STATE & LOCAL CODES
- 3 CONCRETE TO BE 2000 P S I @ 28 DAYS
- 4 VERTICAL FRAMING #1 DF (W C)
- 5 HORIZONTAL FRAMING #2 OR BETTER FOR 3x6 #1 FOR 4x10 (#1 DF (W C))
- 6 NAILS LAG SCREWS & L STRAP TO BE GALVANIZED CB66 HAS LINEAR POLYMER CORROSION PROTECTION
- 7 EXISTING WALLS OF RESIDENCE ARE STANDARD STUD CONST
- 8 CONTRACTOR SHALL SECURE AND PAY FOR ALL PERMITS REQD BY PCM AND THE O C BLDG DEPT
- 9 CONTRACTOR SHALL VERIFY ALL DIMENSIONS AND CONDITIONS AT JOB SITE PRIOR TO ANY CONSTRUCTION
- 10 UPON COMPLETION CONTRACTOR SHALL REMOVE ALL DEBRIS AND EXCESS MATERIAL AND LEAVE ALL WORK AREAS BROOM- CLEAN

(70-416)

TRELLIS ADDITION PLAN 43R LA REINA	
LEISURE WORLD STANDARD PLAN NUMBER 128	128
PCM INC DRAWN BY CHRIS MANGELS APPROVED R CASSI	
PCM INC P O BOX 2220 LAGUNA HILLS 380-4616	
DRAWN SEPT 17 1973 REDRAWN JUNE 6 1986	