


NAILING SCHEDULE (SHEAR PANEL)
2" COMMON 6" O.C. @ EDGES, 12" O.C. @ INTERMEDIATE SUPPORTS

WINDOW SHALL NOT BE INSTALLED WHERE ADJACENT WINDOW, DOOR OR WALL IS LESS THAN 10 FEET


PARTIAL FLOOR PLAN scale 1/4"=1'-0"

VERTICAL FRAMING - STUD GRADE OR BETTER
HORIZONTAL FRAMING - #2 DF-L OR BETTER

- NOTE UNLESS OTHERWISE SPECIFIED**
- 1 DIMENSIONS HAVE PREFERENCE OVER SCALE
 - 2 CONTRACTOR SHALL VERIFY ALL DIMENSIONS ON EACH JOB SITE
 - 3 INSTALL PROPOSED ALUMINUM SLIDING WINDOW OF SIZE SPECIFIED MATCH TYPE & STYLE WITH EXISTING
 - 4 INTERIOR & EXTERIOR WINDOW TRIM SHALL MATCH EXISTING TRIM
 - 5 PATCH & PAINT ALL SURFACES TO MATCH EXISTING COLOR TEXTURE FINISH ETC
 - 6 THIS DRAWING SHALL APPLY TO ALL MANORS LOCATED ON LEFT AND/OR RIGHT ENDS OF BUILDING COMPLEX 104, 204, 304 & 303
 - 7 RE-RATE ELECTRICAL CONDUIT AT PROPOSED WINDOW OPENING IF NECESSARY
 - 8 CONTRACTOR SHALL SECURE & PAY FOR ALL PERMITS REQUIRED BY THE LEISURE WORLD FOUNDATION AND THE ORANGE COUNTY DEPT OF BUILDING & SAFETY
 - 9 UPON COMPLETION CONTRACTOR SHALL REMOVE ALL DEBRIS & EXCESS MATERIAL & LEAVE ALL AREAS OF WORK BROOM CLEAN
 - 10 ALL PHASES OF CONSTRUCTION SHALL COMPLY WITH THE CURRENT EDITION OF THE IBC AND STATE & LOCAL CODES
 - 11 NO PATO COVER ALLOWED AT NEW OPENINGS

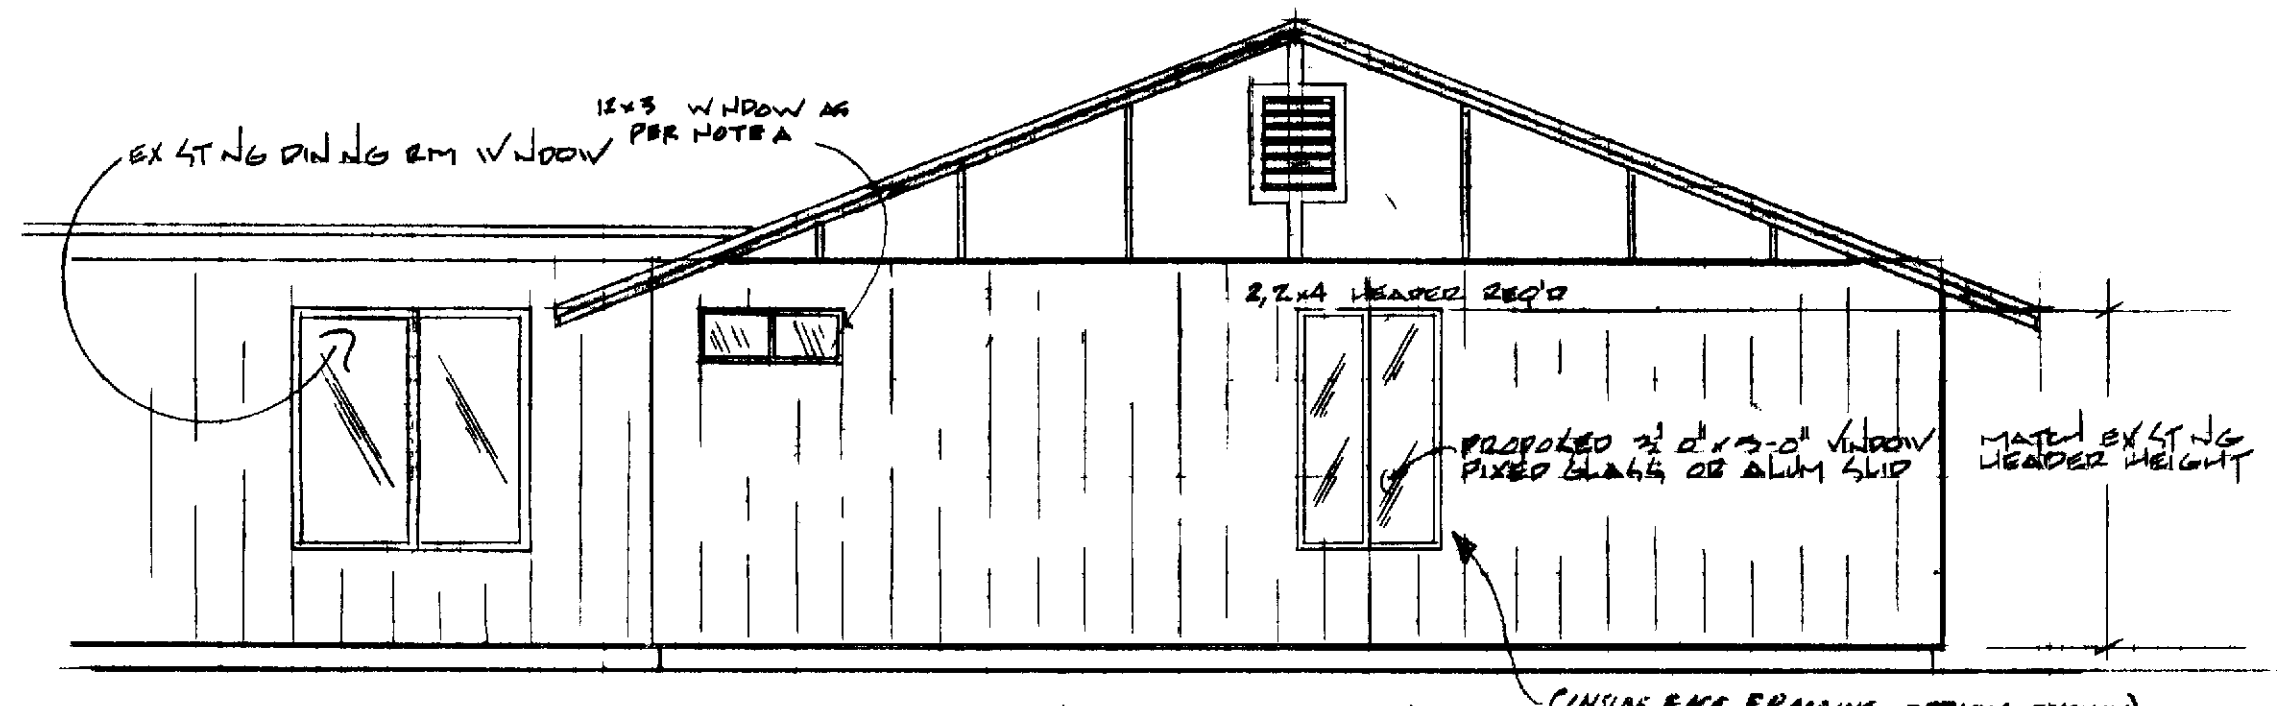

PARTIAL ELEVATION scale 1/4"=1'-0"

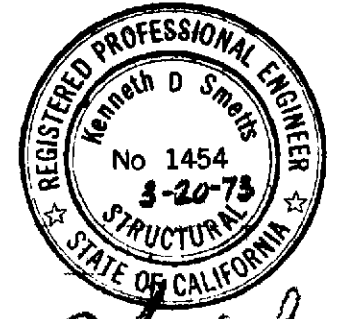

Handwritten signature

ADDITIONAL WINDOWS BEDROOM &/OR BATH SEE PLAN

LEISURE WORLD STANDARD PLAN NUMBER 137

PROFESSIONAL COMMUNITY MET & APPROVED *Handwritten signature*

PCM INC 380-4616
POB 2220 LAGUNA HILLS

MARCH 75
FORWARDED JUNE 2, 1975