



PARTIAL FLOOR PLAN
SCALE $\frac{1}{4} = 10$

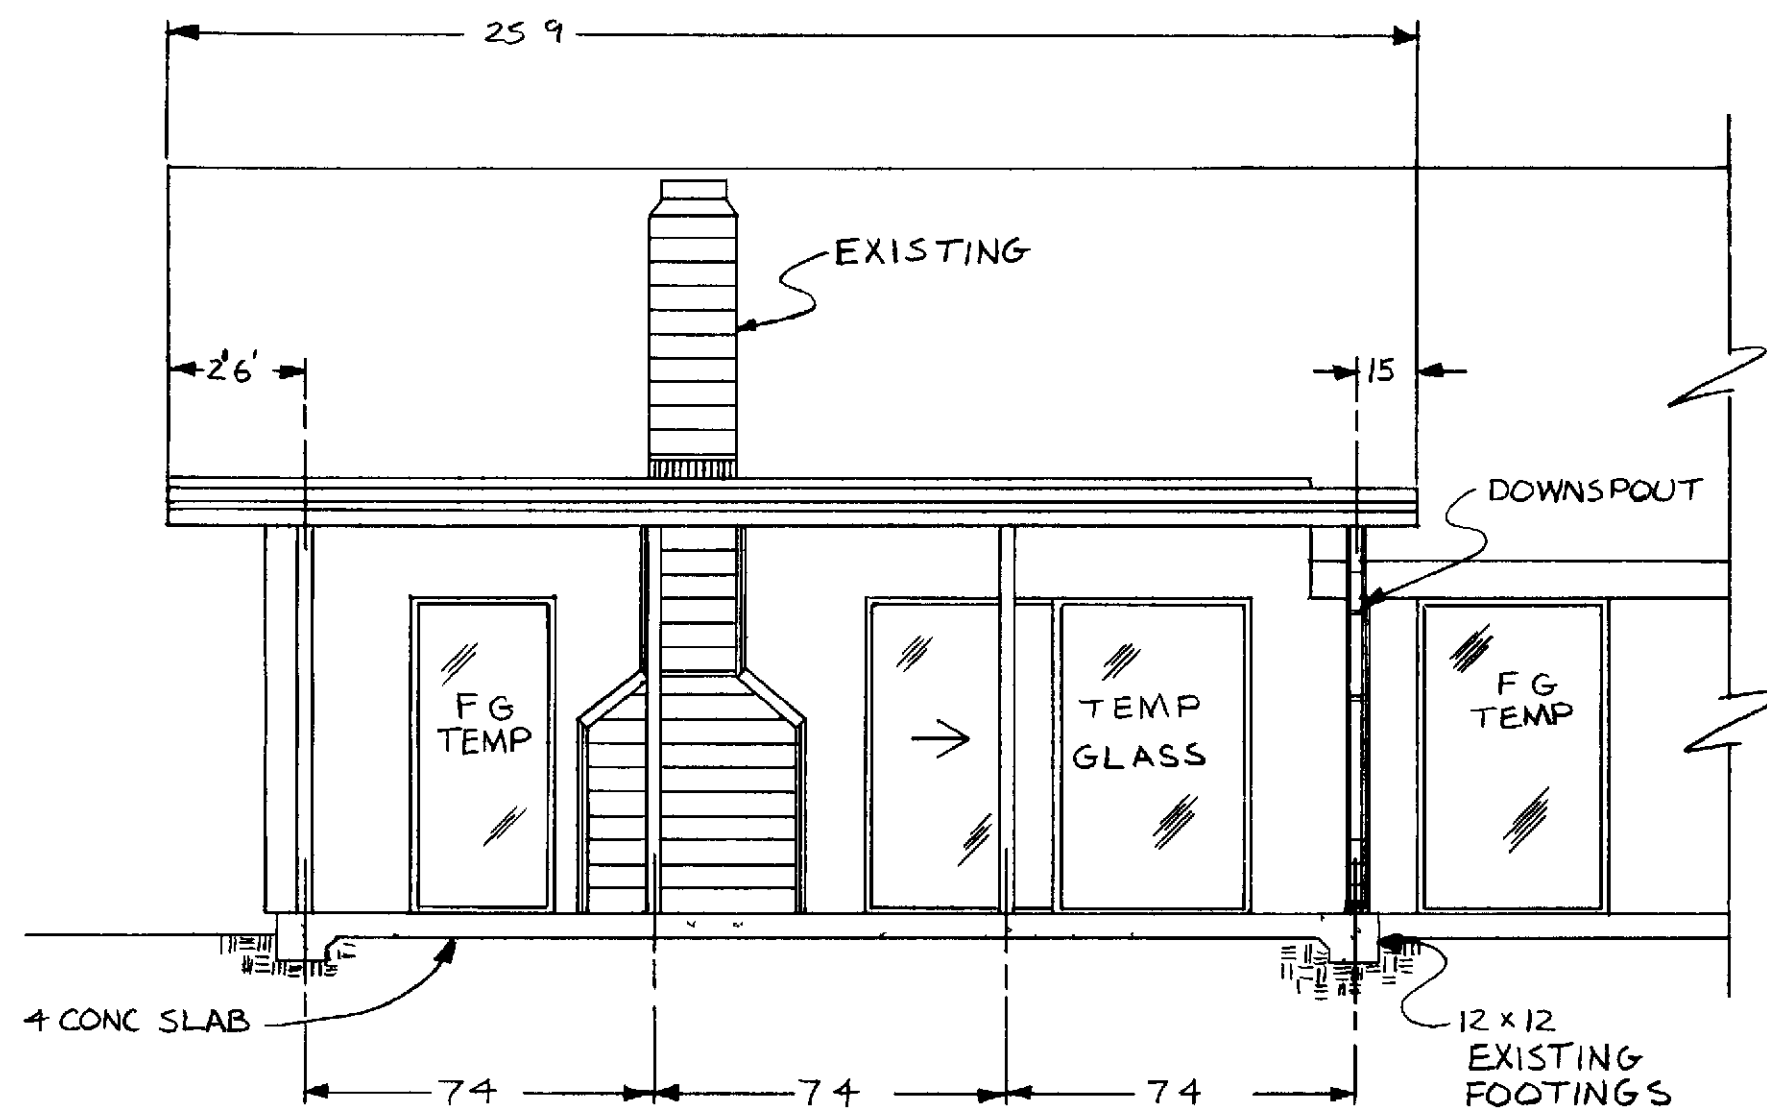

PARTIAL REAR ELEVATION
SCALE $\frac{1}{4} = 10$

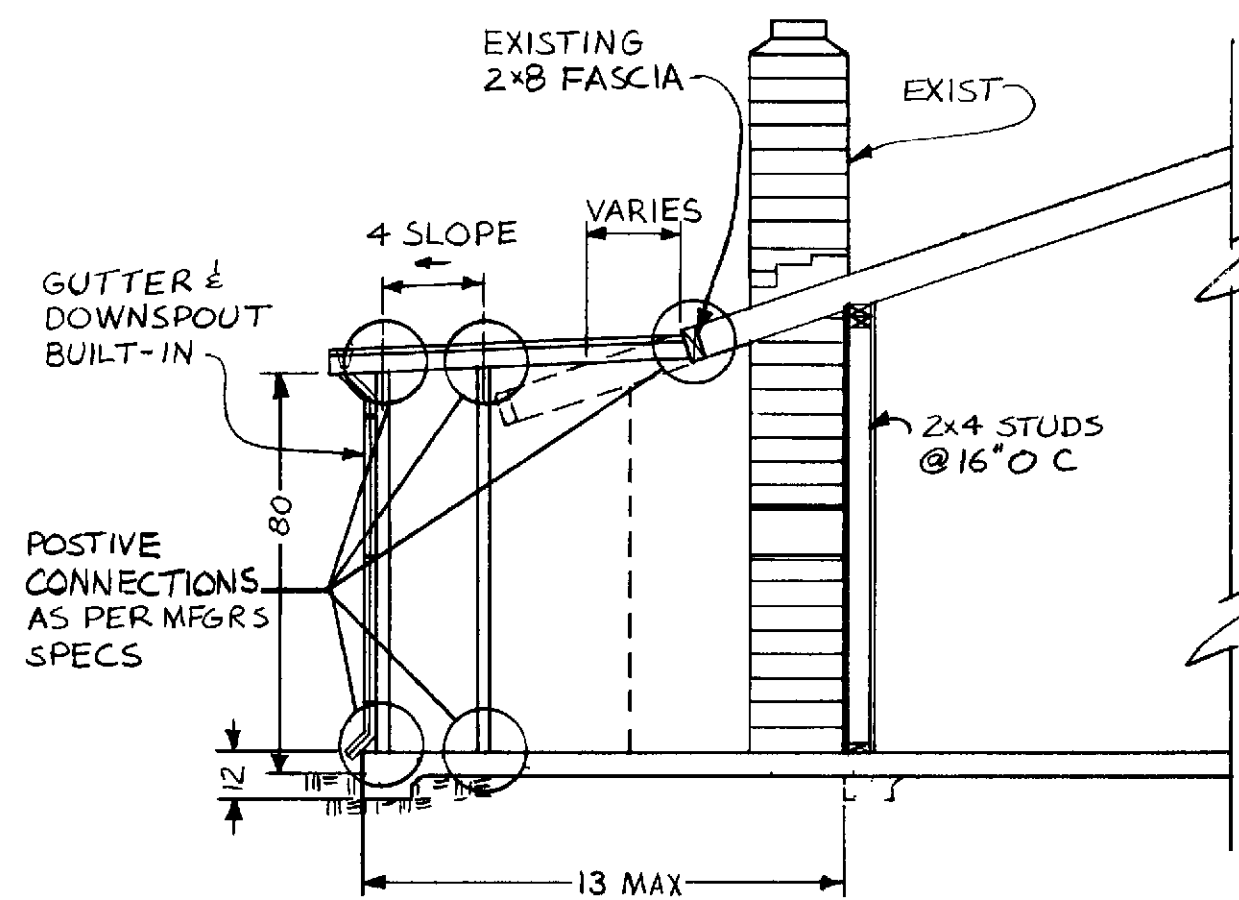

SECTION A
SCALE $\frac{1}{4} = 10$

NOTES

- 1 DIMENSIONS HAVE PREFERENCE OVER SCALE
- 2 CONTRACTOR SHALL VERIFY ALL DIMENSIONS & CONDITIONS @ EACH JOB SITE
- 3 ALL PHASES OF CONSTRUCTION SHALL COMPLY W/CURRENT ED OF U B C AND/OR STATE AND LOCAL CODES
- 4 CONTRACTOR SHALL SECURE & PAY FOR ALL PERMITS REQ'D BY THE O C DEPT OF BLDG & SAFETY AND BY P C M INC
- 5 UPON COMPLETION CONTRACTOR SHALL REMOVE ALL DEBRIS & EXCESS MAT'L AND LEAVE ALL WORK AREAS BROOM CLEAN
- 6 PATIO COVER SUPPORTING MEMBERS GUTTER AND DOWNSPOUT SHALL BE ALUMINUM W/ BAKED ENAMEL FINISH
- 7 PATIO COVER MFRG SHALL FURNISH BLDG OFFICIALS W/ CALCS & SHOP DRAWINGS SIGNED BY A CIVIL OR STRUCTURAL ENGR LICENCED IN CALIF CALCS SHOULD CONSIDER BOTH VERTICAL LOADING AND LATERAL RESISTANCE
- 8 CONCRETE TO BE 2000 PS I @ 28 DAYS

(70-432A)

ALUMINUM PATIO COVER - REAR
VILLA TERRAZA & COLUMBIA
(PL C-10 & C-10R)

LEISURE WORLD
STANDARD PLAN
NUMBER 149

149

PC M INC
DRAWN BY CHRIS MANGELS
APPROVED _____

PC M INC 380-4616
PO BOX 2220
LAGUNA HILLS CA

DRAWN NOV 26 1973 TBW
REDRAWN MAY 20 1986