



GENERAL NOTES

- 1 DIMENSIONS HAVE PREPERANCE OVER SCALE
- 2 CONTRACTOR SHALL VERIFY ALL DIMENSIONS & CONDITIONS @ EACH JOB SITE
- 3 ALL PHASES OF CONST SHALL COMPLY W/THE CURRENTED OF THE UBC AND/OR STATE AND LOCAL CODES
- 4 CONTRACTOR SHALL SECURE & PAY FOR ALL PERMITS RECD BY THE OC BLDG DEPT & PCM INC
- 5 UPON COMPLETION CONTRACTOR SHALL REMOVE ALL EXCESS MATERIAL & EXCESS AND LEAVE AREA OF WORK BROOM CLEAN
- 6 ALL EFFECTED WALLS MUST BE PATCHED & REPAINTED TO MATCH EXISTING FINISHES
- 7 CONCRETE TO BE 2000 PSI @ 28 DAYS

(NEW MEMBERS SHOWN SHADED)

SECTION @ NEW DOOR

SCALE 1/2" = 1'-0"

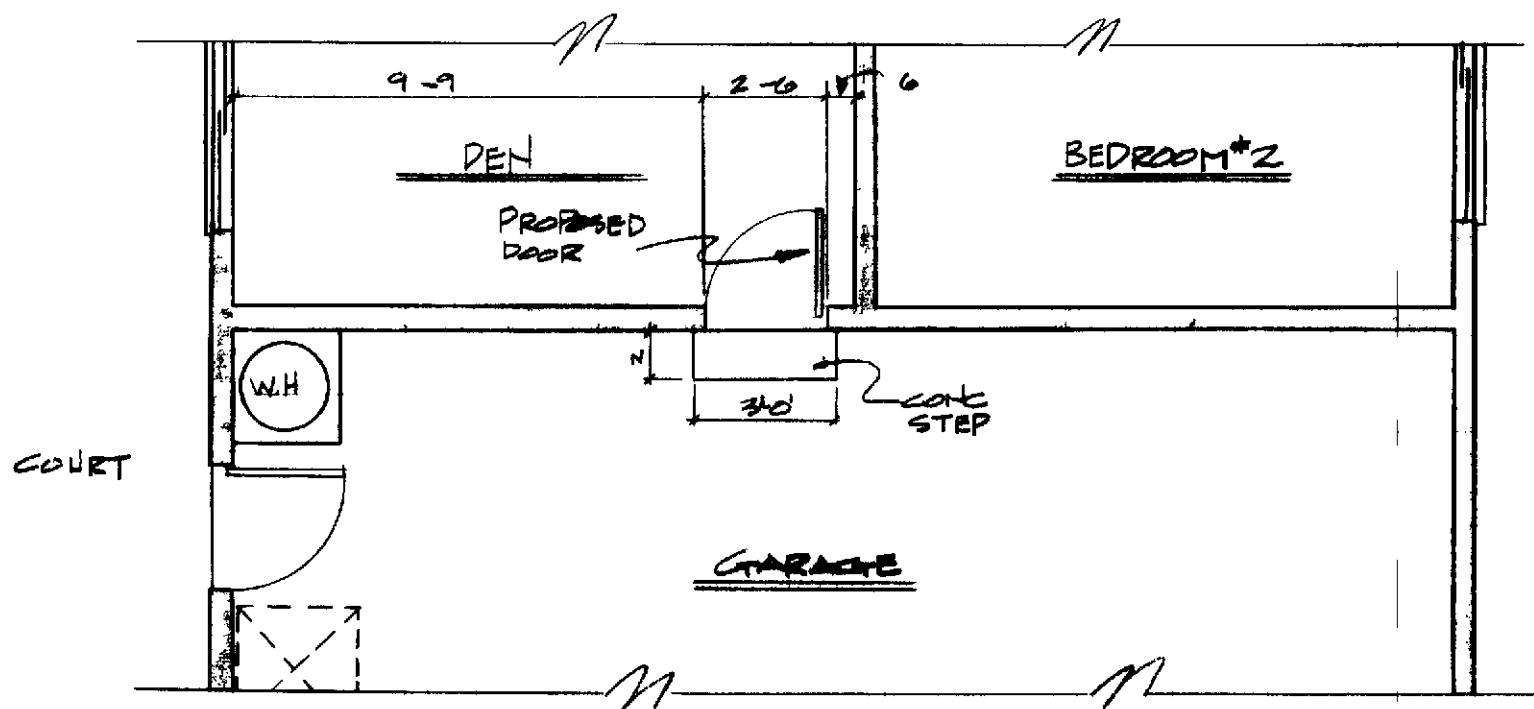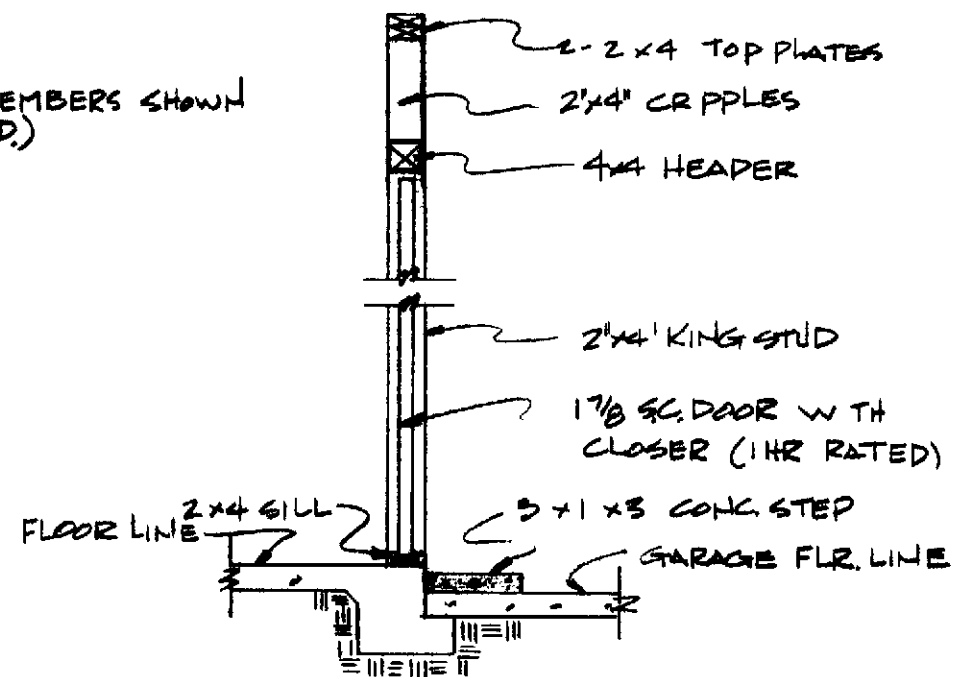

PARTIAL FLOOR PLAN

SCALE 1/4" = 1'-0"

(76-600)

GARAGE DOOR ADDITION
VILLA SERENA & SAN MARCO
(PL. C 12 & C 12 R)

LEISURE WORLD
STANDARD PLAN
NUMBER 178 178

PROFESSIONAL COMMUNITY MGT INC,
APPROVED _____

PCM INC 380 4616
PAB 2220 LASUNIA HILLS

APRIL 2 1974

TEW