

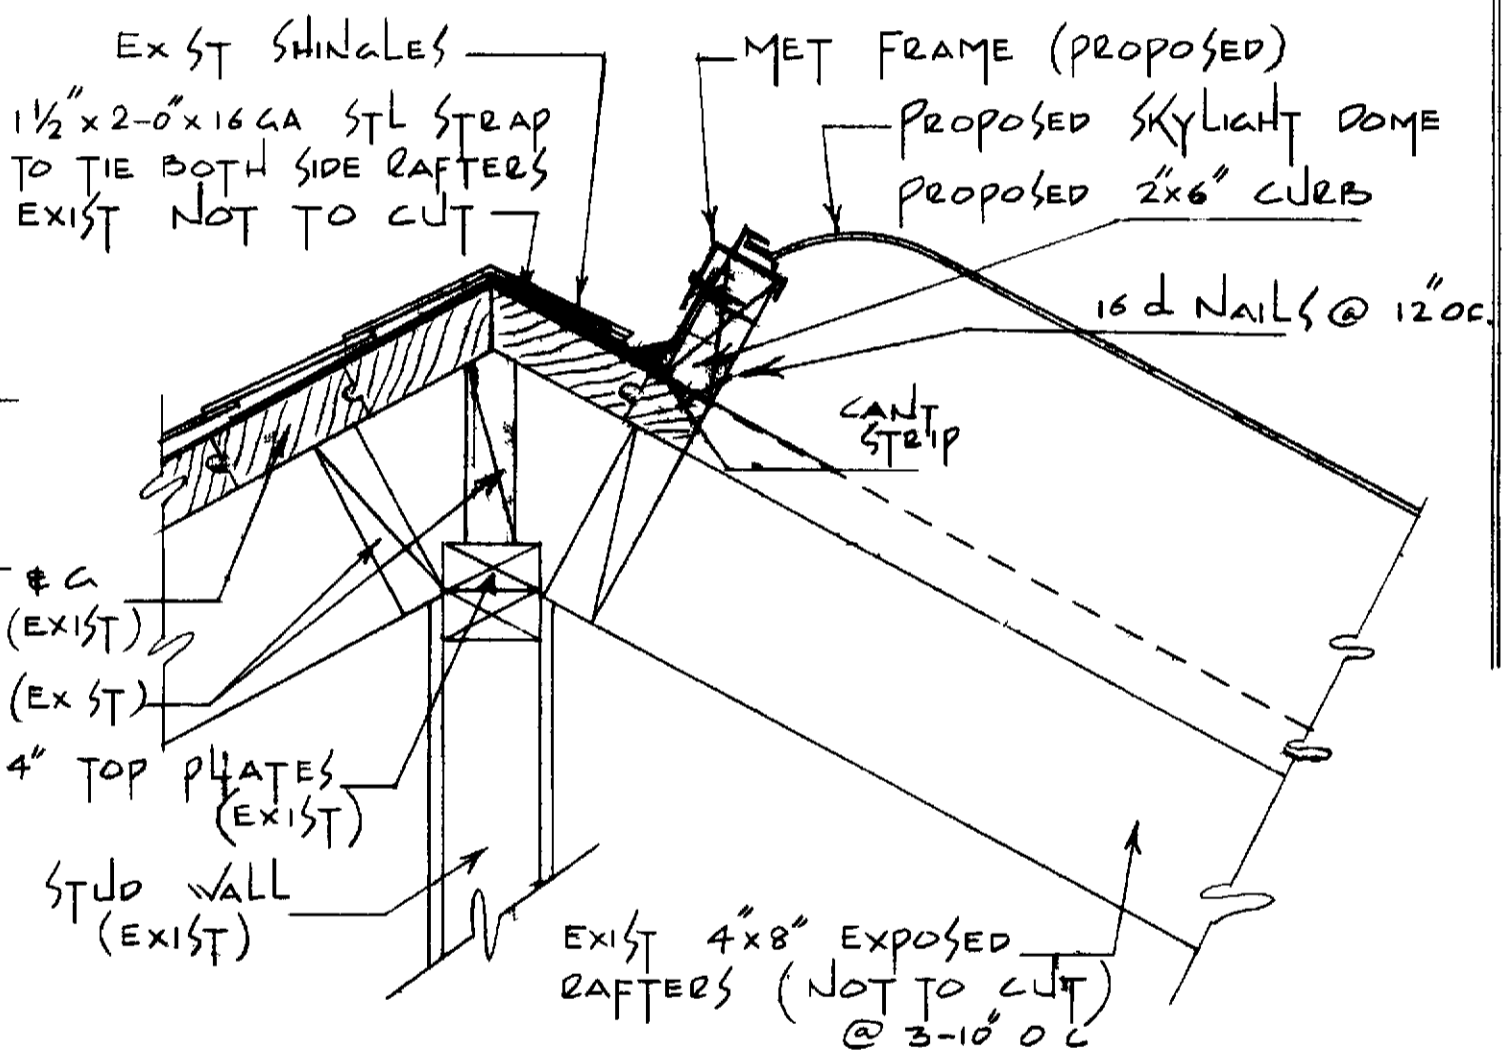


PARTIAL FLOOR PLAN  
SCALE 1/4" = 1'-0"

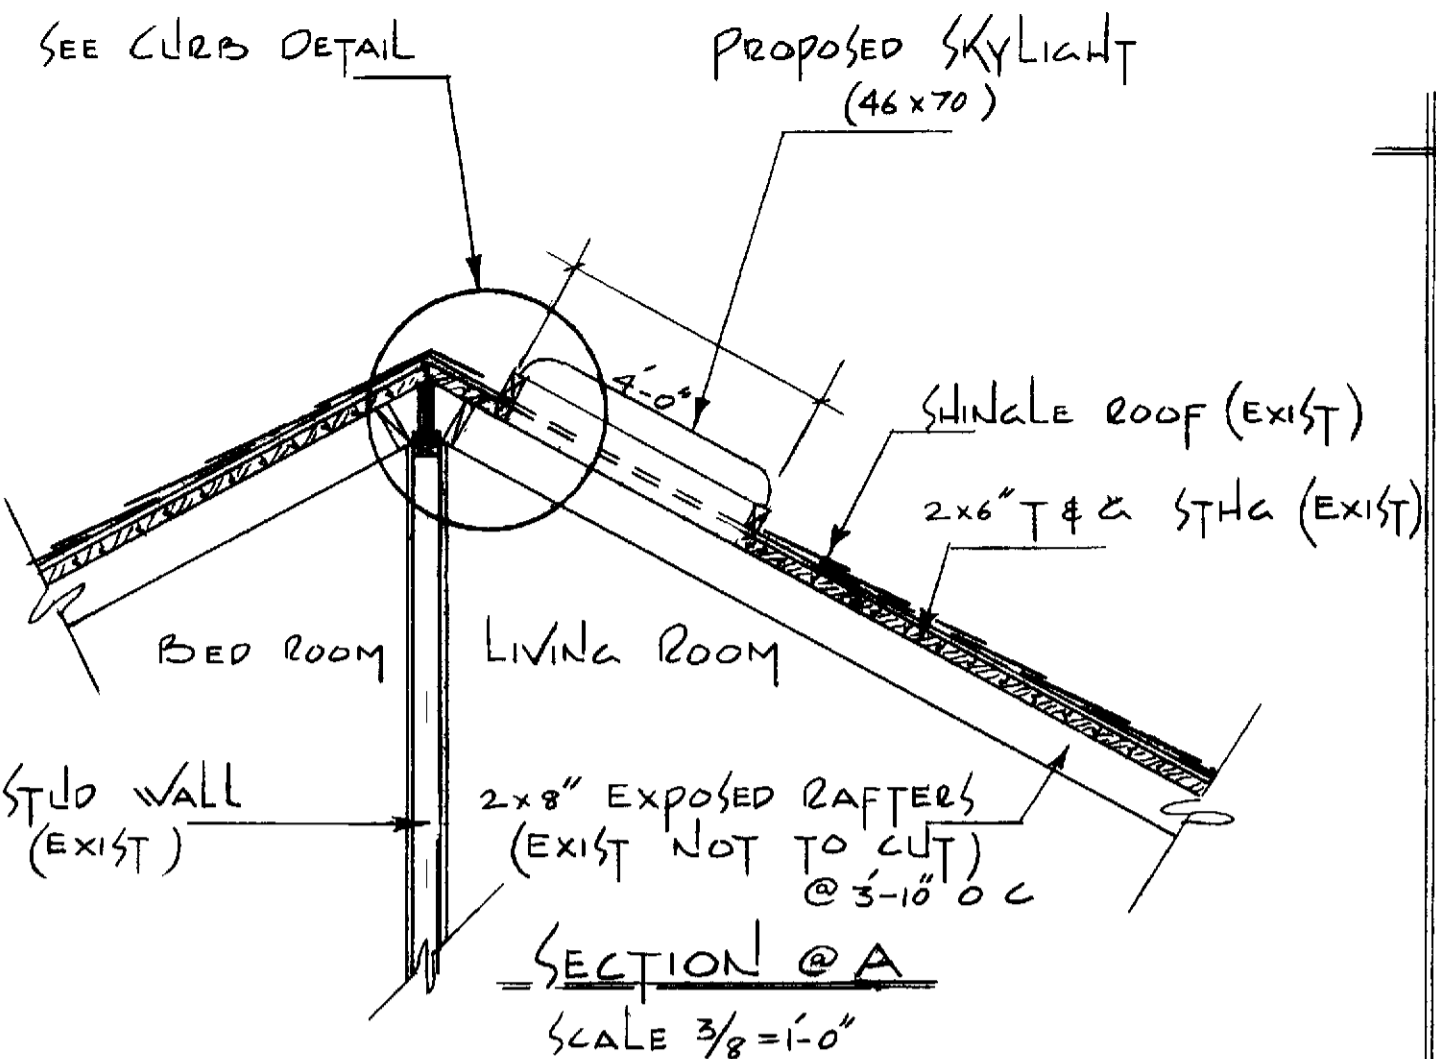

CURB DETAIL  
SCALE 1/2" = 1'-0"

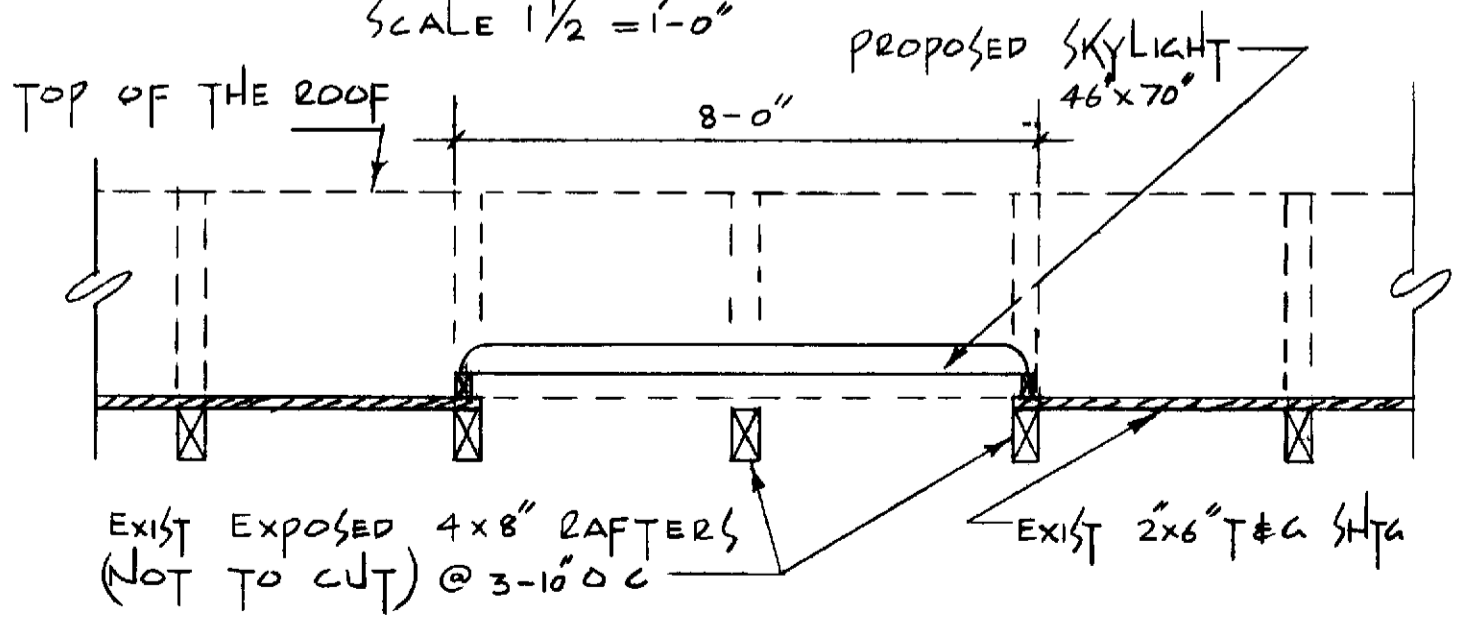

SECTION @ 'B'  
SCALE 3/8" = 1'-0"

GENERAL NOTES

- 1 DIMENSIONS HAVE PREFERENCE OVER SCALE
- 2 CONTRACTOR SHALL VERIFY ALL DIMENSIONS & CONDITIONS @ EA JOB SITE PRIOR TO COMMENCING CONSTRUCTION
- 3 CONTRACTOR SHALL SECURE AND PAY FOR ALL PERMITS READ BY P C M INC & ORANGE COUNTY BLDG DEPT
- 4 LINE ALL SKYLIGHT AREAWAYS W/ DRYWALL
- 5 ALL PHASES OF CONSTRUCTION SHALL COMPLY W/ CURRENT ED OF THE UBC AND/OR STATE & LOCAL CODES
- 6 UPON COMPLETION CONTRACTOR SHALL REMOVE ALL DEBRIS & EXCESS MATERIAL & LEAVE AREAS OF WORK BROOM CLEAN
- 7 ALL FASTENERS EXPOSED TO WEATHERING SHALL BE CORROSIVE RESISTANT OR GALVANIZED METAL
- 8 SKYLIGHT SHALL BE I C B O NO 1998 APPROVED ITEM
- 9 FRAMING LUMBER:  
HORIZONTAL D F - L # 1  
VERTICAL D F - L # 2  
(OR BETTER)
- 10 TYPE OF CONSTRUCTION S-N
- 11 GROUP OF OCCUPANCY R 1
- 12 NO SELF FLASHING SKYLITES ALLOWED NO EXCEPTIONS
- 13 ALL SKYLITES SHALL BE FASTENED WITH CAP SCREWS. NAILS ARE NOT PERMISSIBLE
- 14 ALL SKYLITES SHALL BE REQUIRED TO HAVE A MINIMUM OF 3/2" CLEARANCE ABOVE THE ROOF

(76-600)

SAN MARCO VILLA SERENA C-12-C	
INSTALLATION OF SKYLIGHT IN LIVING ROOM	
LEISURE WORLD PLAN NUMBER 179	STANDARD
PROFESSIONAL COMMUNITY MANAGEMENT INC APPROVED	
PO BOX 2220 LAGUNA HILLS CA	380-4616
DATE 8 18 80	
REVISED 1 4 81	