




**PARTIAL FLOOR PLAN**  
SCALE 1/4"=1'-0"

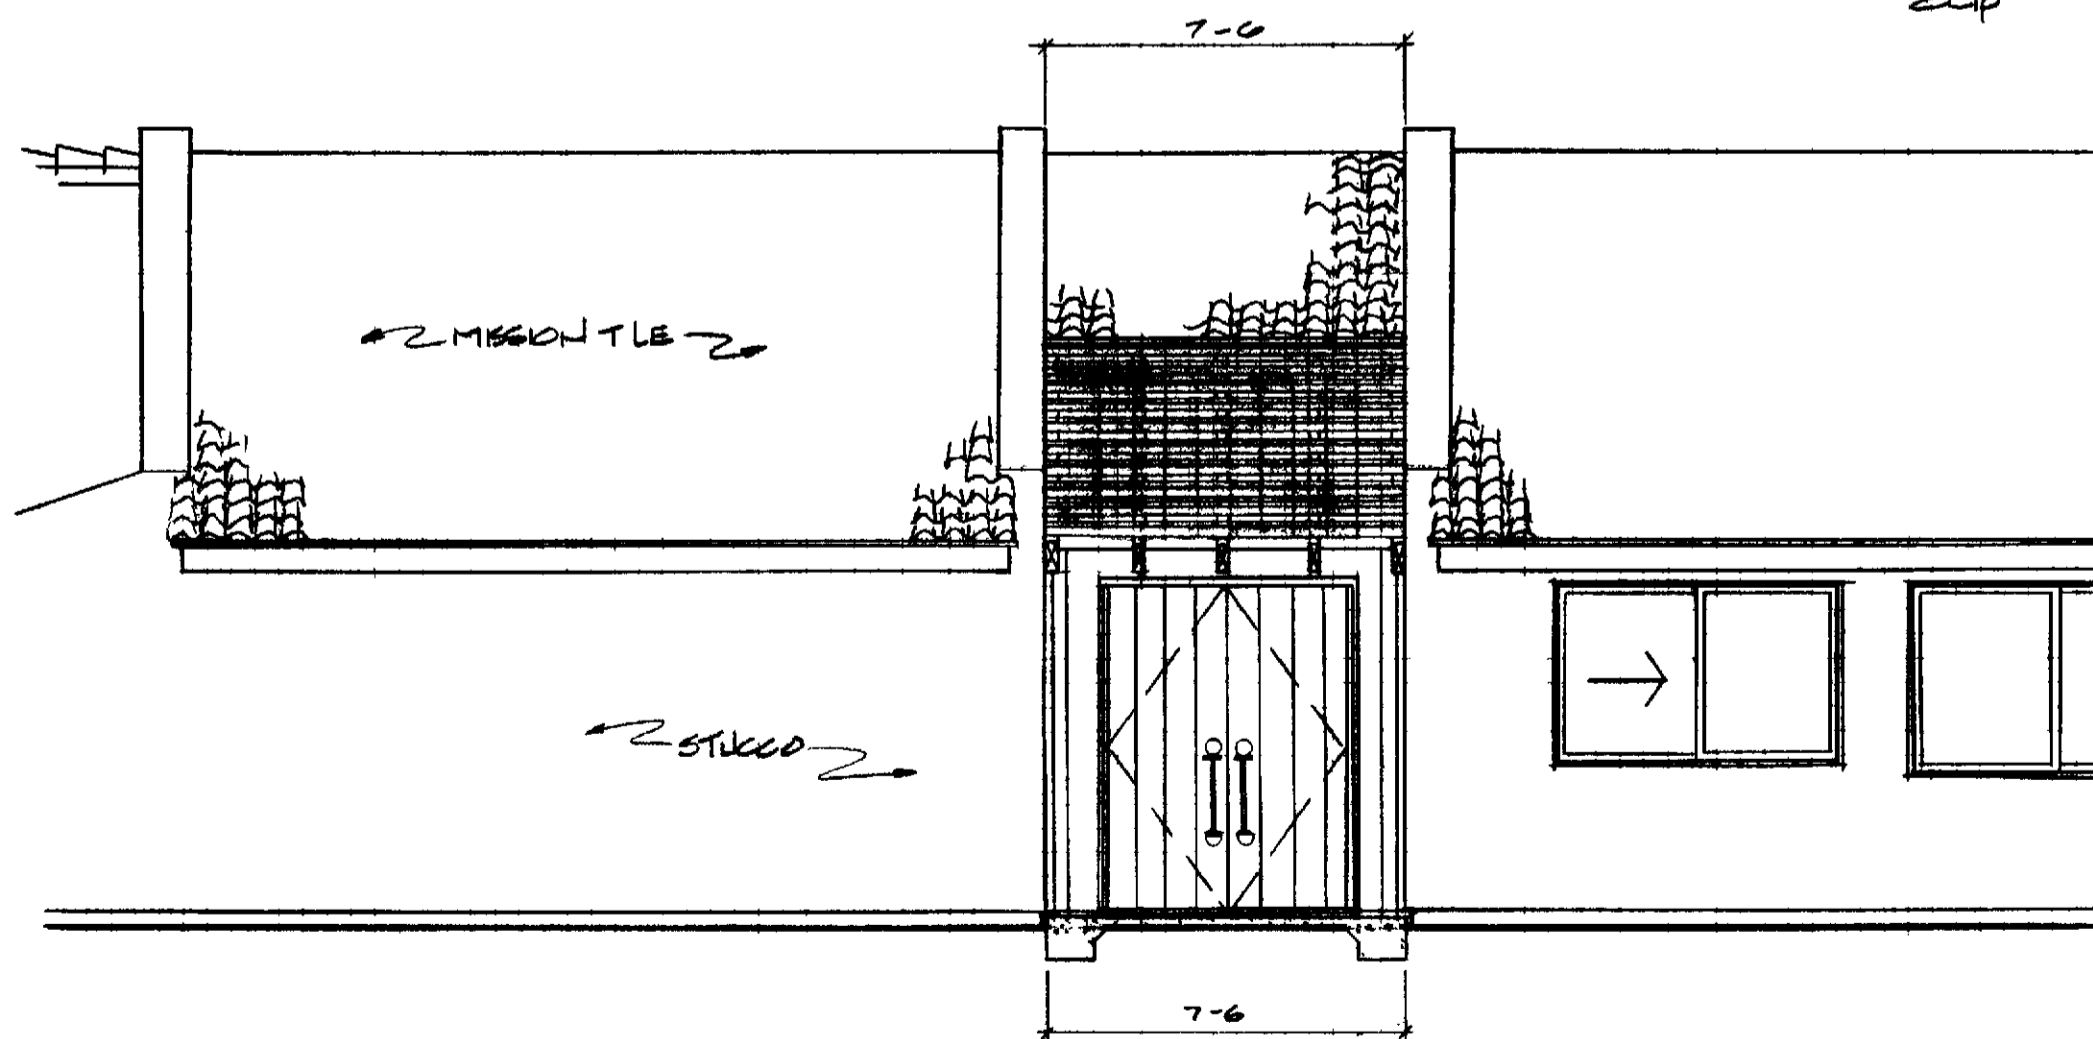


**PARTIAL SIDE ELEVATION**  
SCALE 1/4"=1'-0"

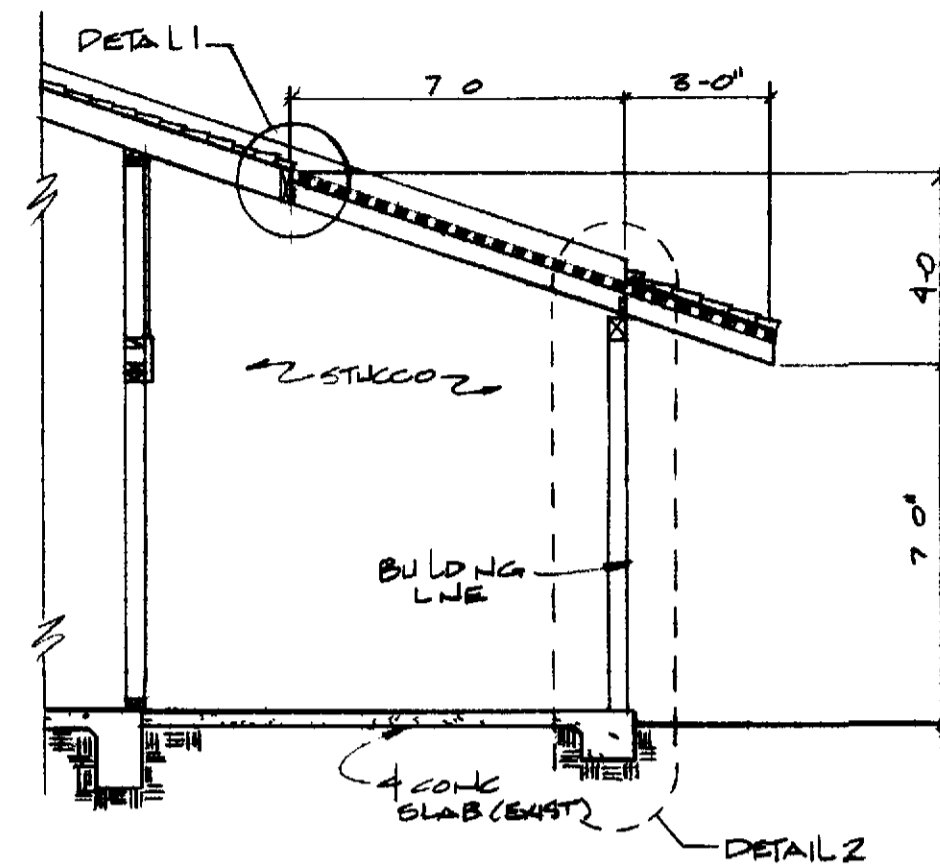

**SECTION A**

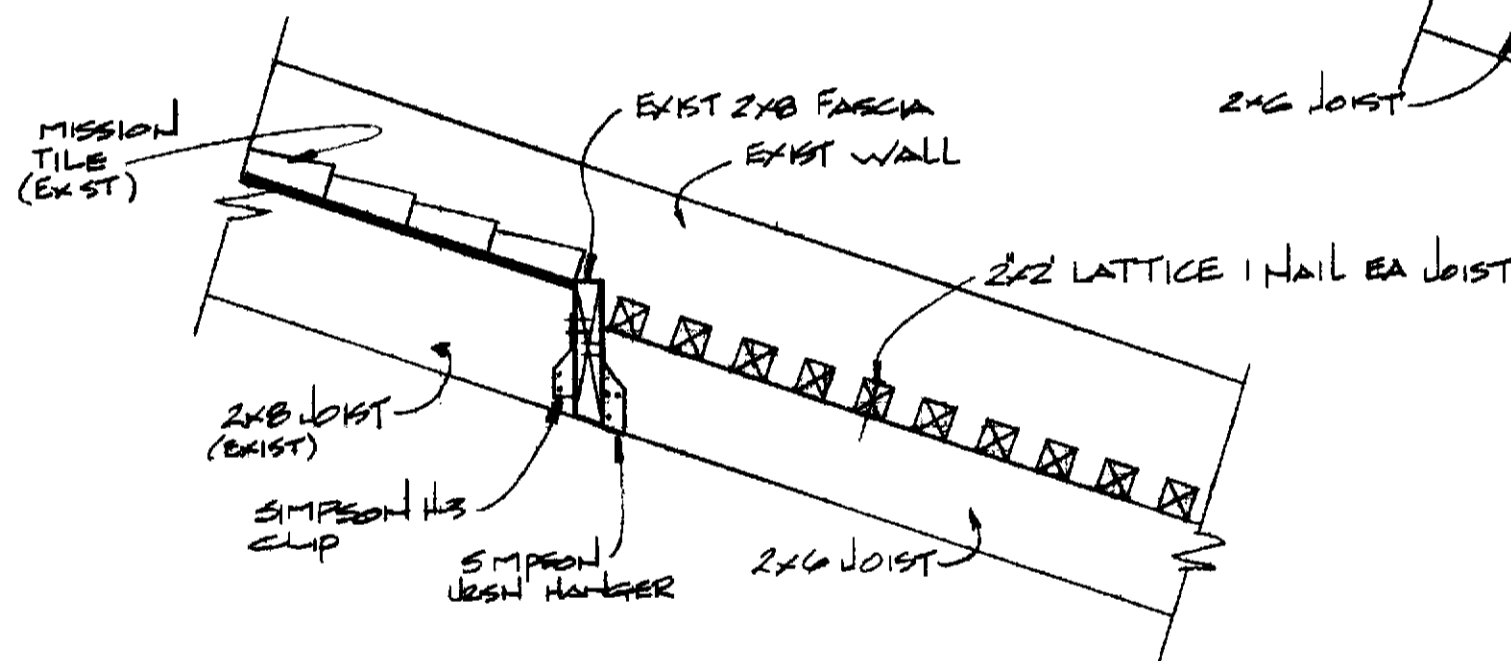

**DETAIL 1**  
SCALE 1"=1'-0"

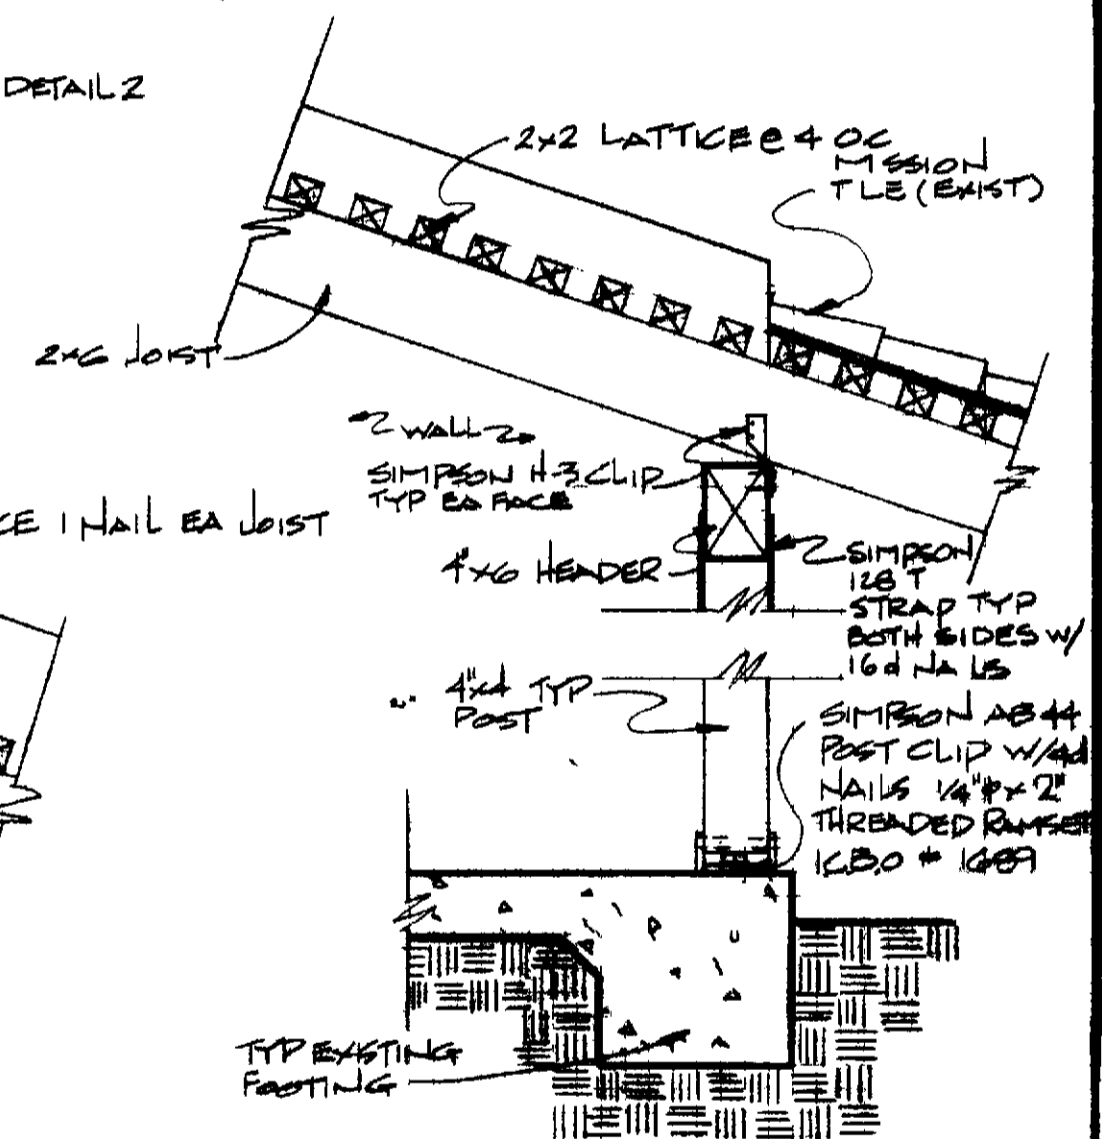

**DETAIL 2**  
SCALE 1/2"=1'-0"

**GENERAL NOTES**

- 1 DIMENSIONS HAVE PREFERENCE OVER SCALE
- 2 ALL PHASES OF CONSTRUCTION SHALL COMPLY W/ CURRENT ED OF THE U.B.C. &/OR STATE AND LOCAL CODES
- 3 CONTRACTOR SHALL SECURE & PAY FOR ALL PERMITS REQ'D BY PC.M INC AND THE ORANGE COUNTY DEPT OF BUILDING & SAFETY
- 4 UPON COMPLETION CONTRACTOR SHALL REMOVE ALL DEBRIS & EXCESS MATERIAL AND LEAVE ALL AREAS OF WORK BROOM CLEAN
- 5 CONTRACTOR SHALL VERIFY ALL CONDITIONS & DIMENSIONS AT EA. JOBSITE
- 6 ALL WOOD MEMBERS SHALL BE STAINED TO MATCH EXISTING TRIM METAL TO BE PAINTED FLAT BLACK
- 7 VERTICAL FRAMING SHALL BE STUD GRADE OR BETTER HORIZONTAL FRAMING SHALL BE #2 DF - L OR BETTER ALL LATTICE MEMBERS (2x2) SHALL BE OF REDWOOD

(70-431)

OPEN LATTICE ENTRY COVER  
VILLA PARADISE & CASA GRANDE  
(PL C13 & C13R)

**LEISURE WORLD**  
STANDARD PLAN  
NUMBER 183TS

PROFESSIONAL COMMUNITY MET INC.  
APPROVED \_\_\_\_\_

PC.M. INC 380-4816 **183**  
P.O.B. 2220 LAGUNA HILLS

NOVEMBER 16, 1973

TDW