



**PARTIAL ELEVATION**  
 1/4" = 1'-0"

**GENERAL NOTES**

1. DIMENSIONS HAVE PREFERENCE OVER SCALE
2. CONTRACTOR SHALL VERIFY ALL DIMENSIONS AND CONDITIONS FOR ALL WORK
3. ALL PHASES OF CONSTRUCTION SHALL COMPLY WITH CURRENT ED UBC AND/OR STATE & LOCAL CODES
4. CONTRACTOR SHALL SECURE AND PAY FOR ALL PERMITS REQD BY PLM & THE OC BLDG DEPT
5. UPON COMPLETION OF WORK CONTRACTOR SHALL REMOVE ALL DEBRIS AND EXCESS MATERIAL AND LEAVE ALL AREAS OF WORK BROOM CLEAN
6. INTERIOR & EXTERIOR WALLS TO BE PATCHED AND PAINTED TO MATCH EXIST FINISHES
7. VERTICAL FRAMING TO BE STUD GRADE OR BETTER. HORIZONTAL FRAMING TO BE #2 DFL OR BETTER
8. CAULK AROUND FRAME TO PROVIDE A WATERPROOF SEAL
9. EITHER WINDOW MAY BE USED BUT IT MUST BE LOCATED IN SUCH A MANNER AS TO AVOID CUTTING LET-IN BRACE

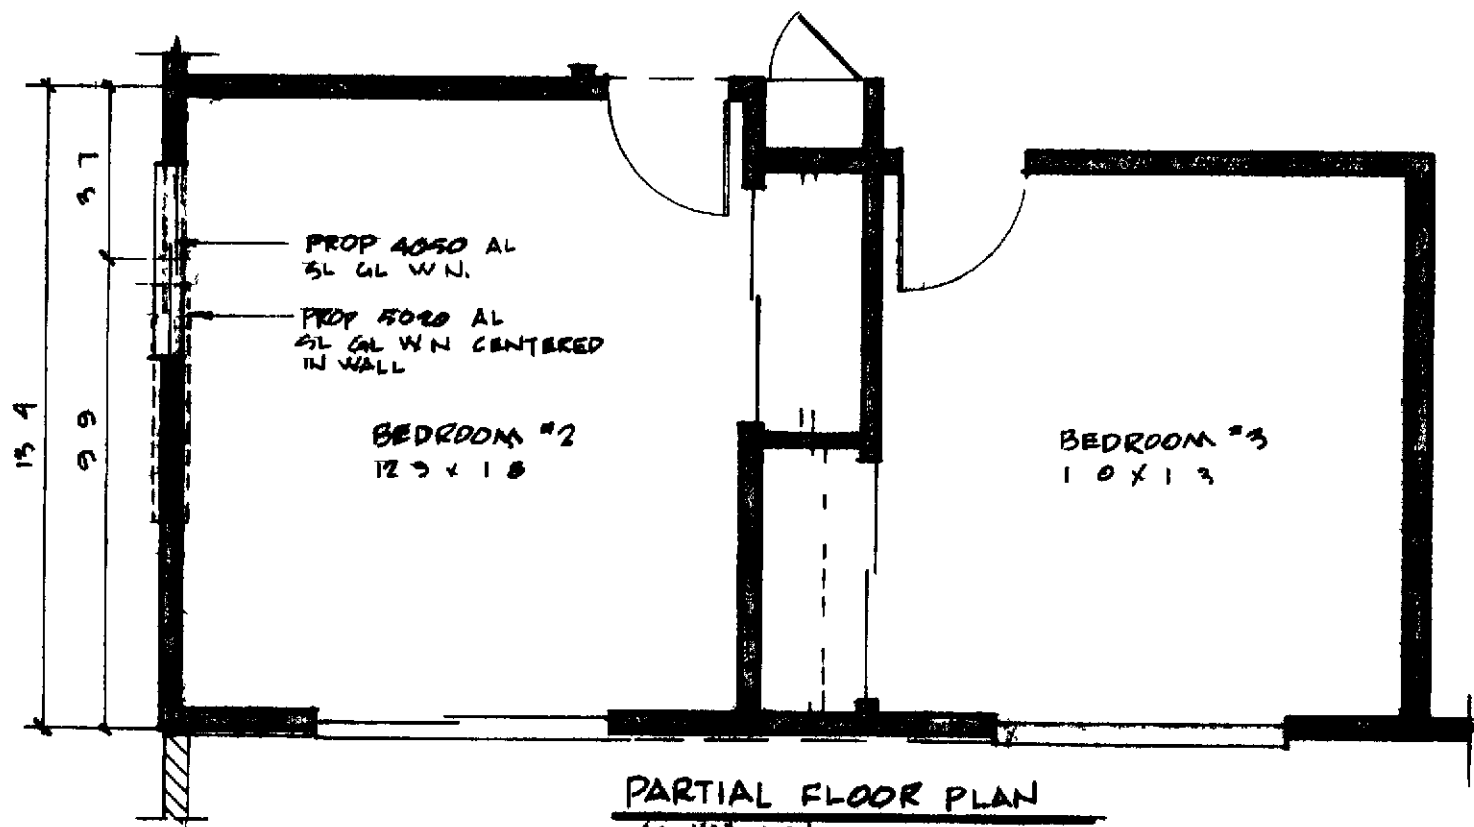

**PARTIAL FLOOR PLAN**  
 1/4" = 1'-0"

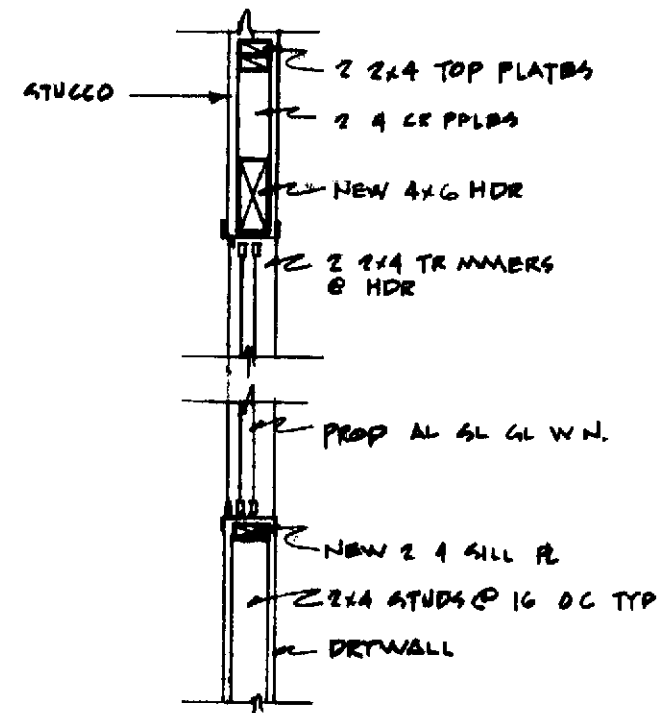

**SECTION OF WINDOW**  
 1/4" = 1'-0"

ANDALUZ / CARRILLO R43  
 WINDOW ADDITION @  
 BEDROOM

LEISURE WORLD  
 STANDARD PLAN  
 NUMBER 201

PROFESSIONAL COMMUNITY MGT INC  
 APPROVED *Tracy White*

PC M INC 380-4616 **201**  
 P.O. B 2220 LAGUNA HILLS

MAY 11 1977

GJD

73 535