




FLOOR PLAN
SCALE 1/4" = 1'-0"

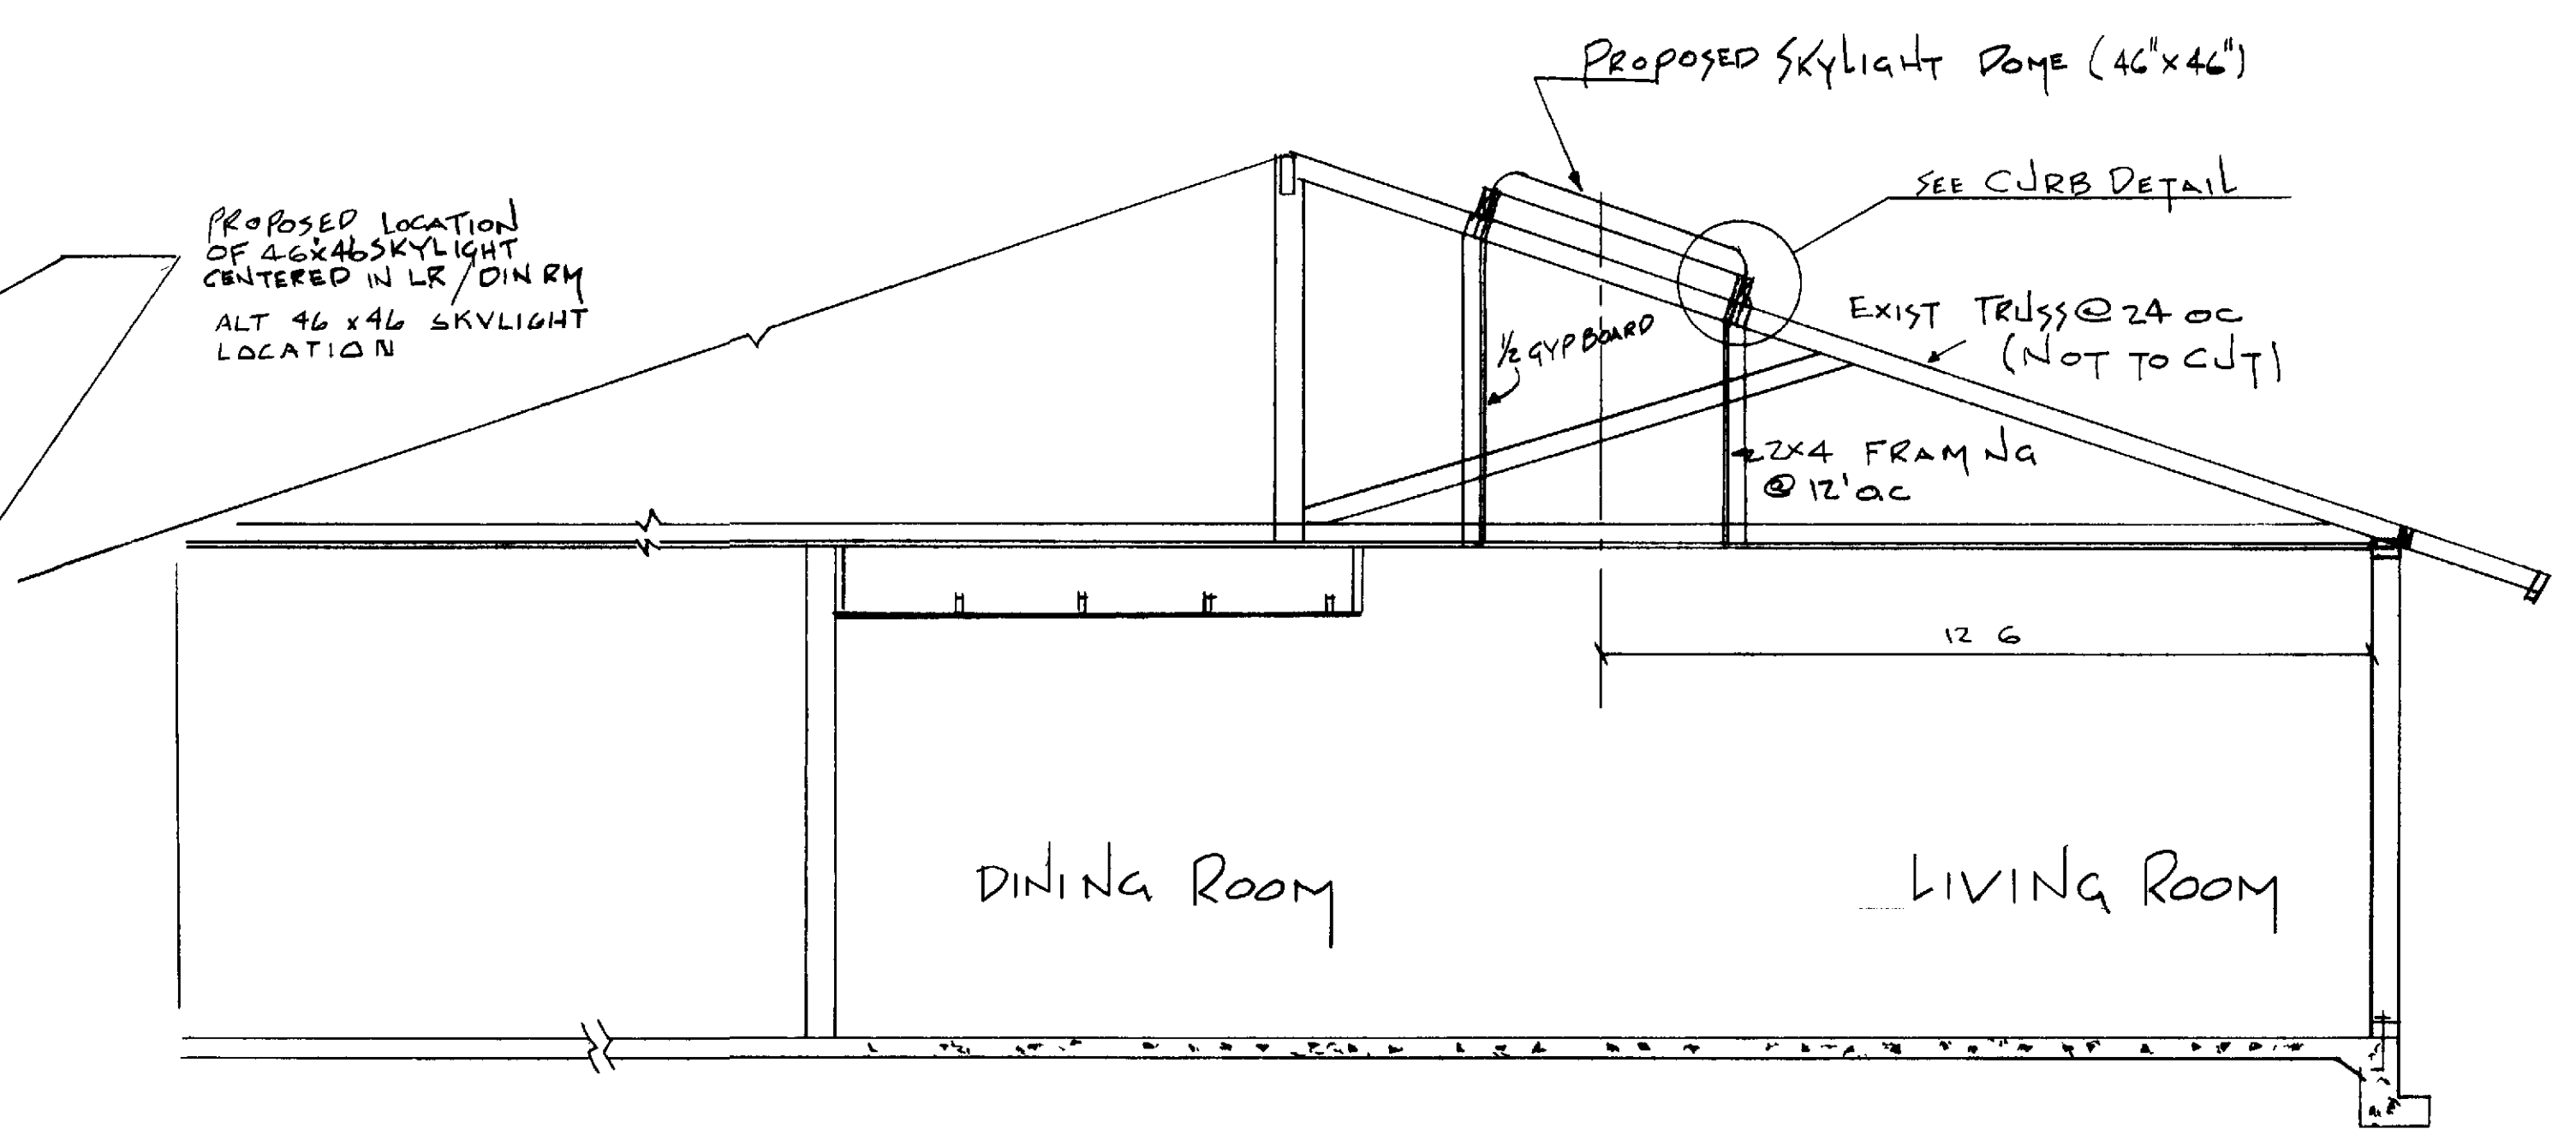

SECTION B
SCALE 3/8" = 1'-0"

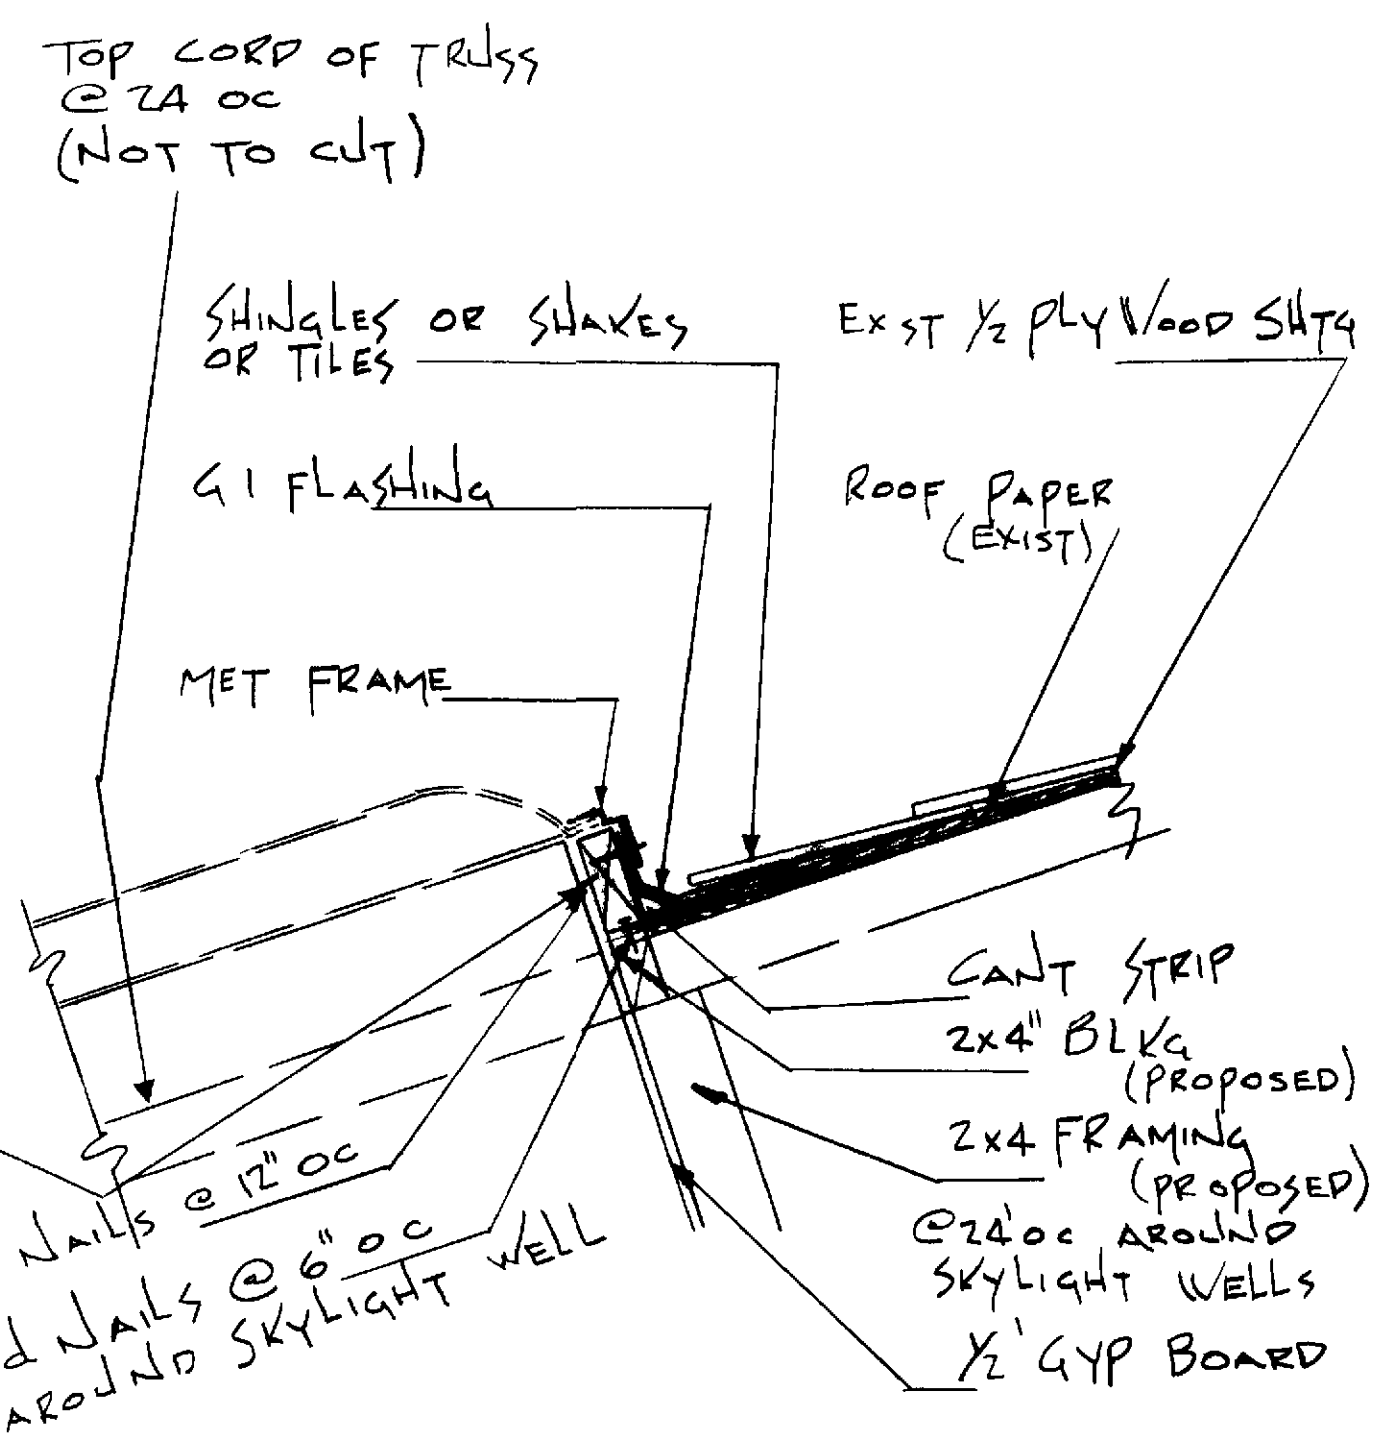

CURB DETAIL TYP
SCALE 1" = 1'-0"

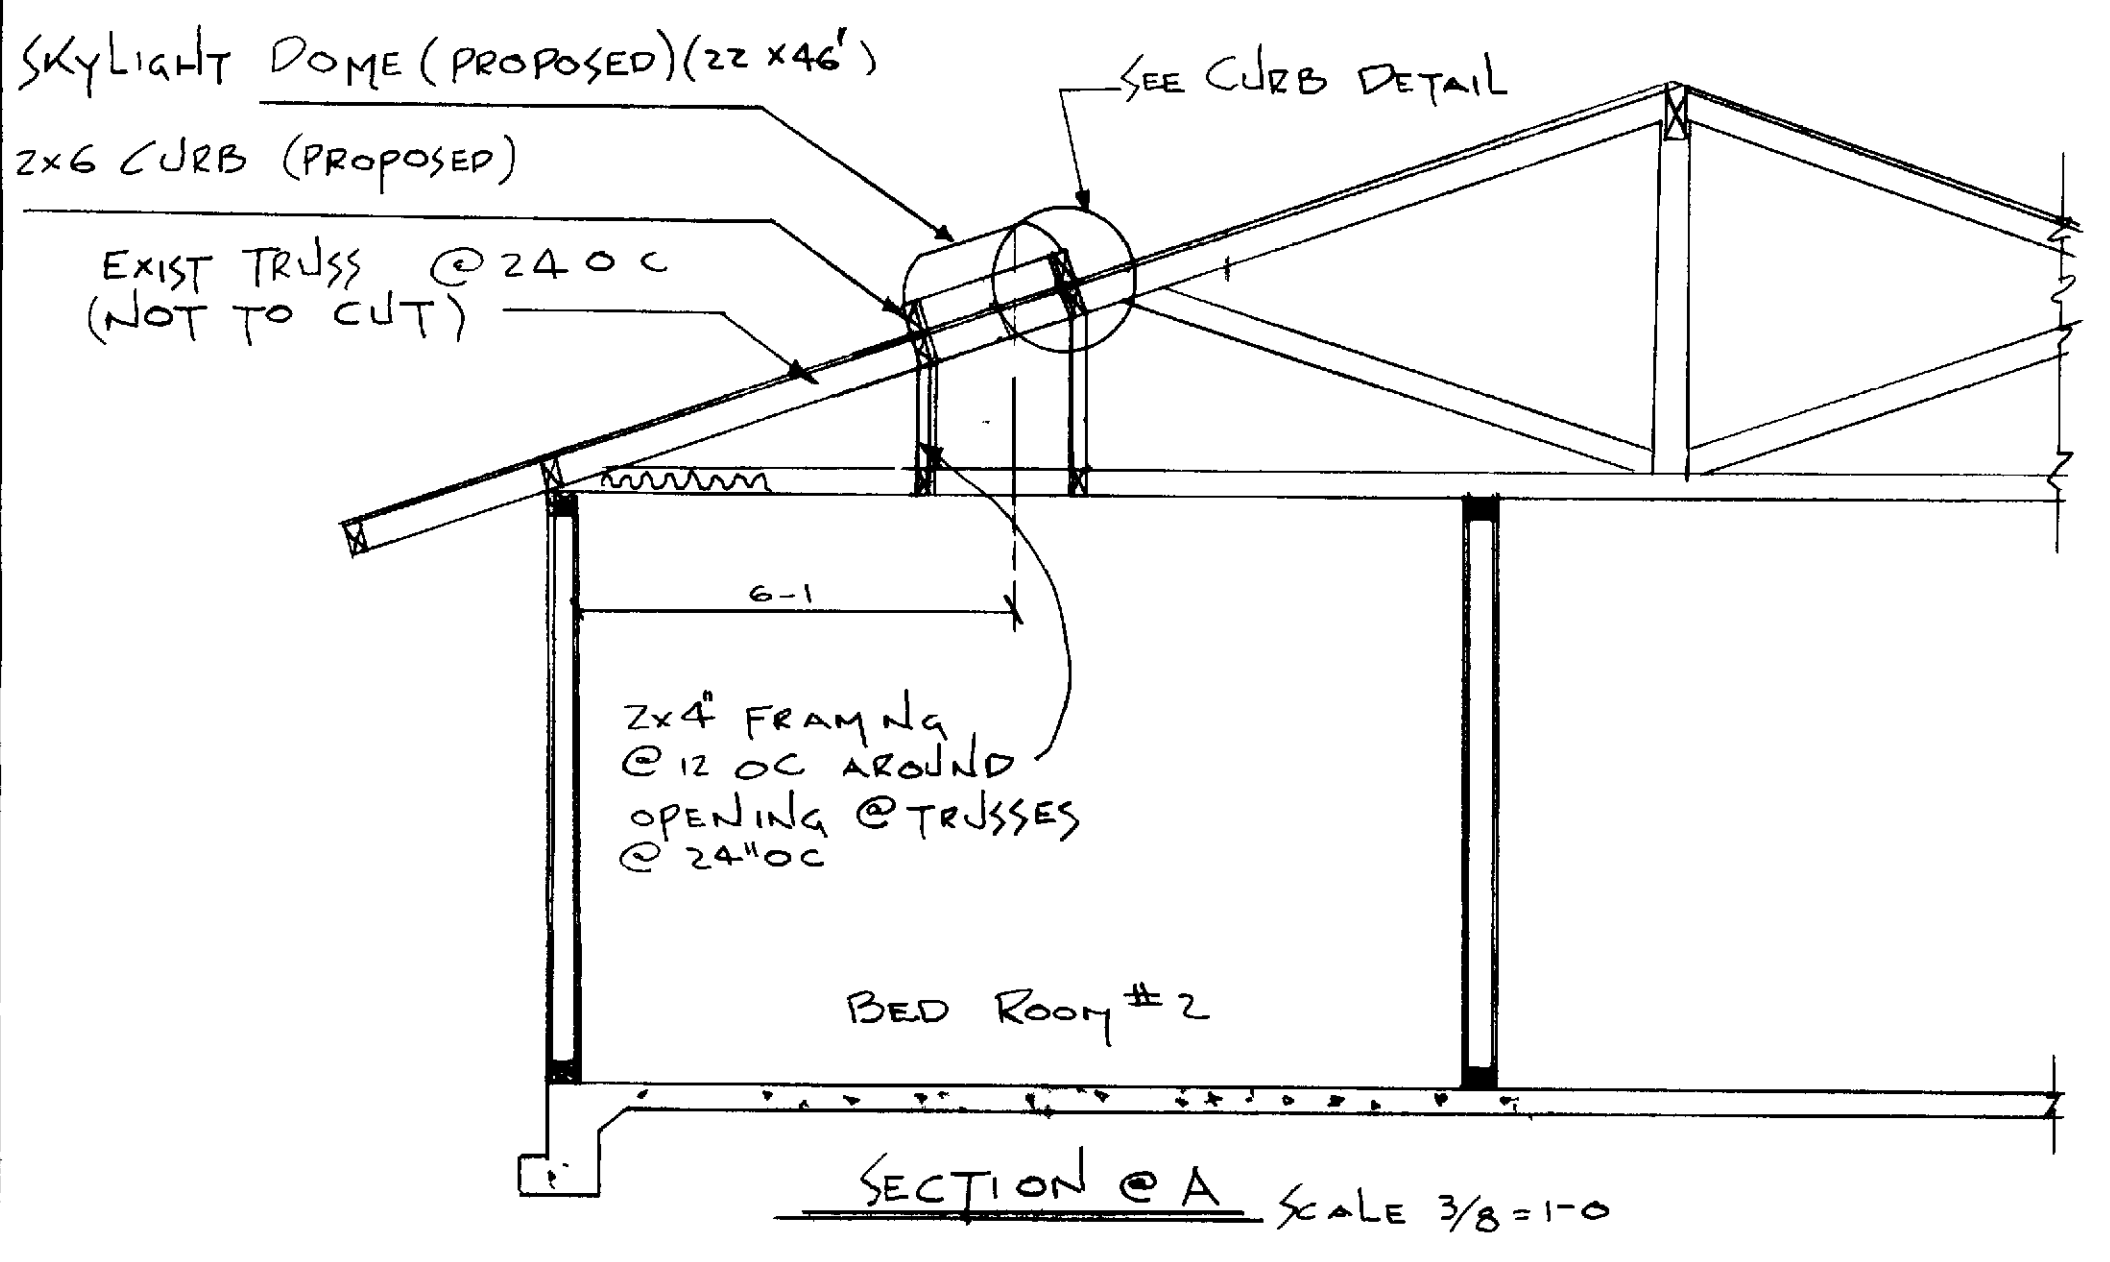

SECTION A
SCALE 3/8" = 1'-0"

GENERAL NOTES

- 1 DIMENSIONS HAVE PREFERENCE OVER SCALE
- 2 CONTRACTOR SHALL VERIFY ALL DIM & CONDITIONS @ EA JOB SITE PRIOR TO COMMENCING CONSTRUCTION
- 3 CONTRACTOR SHALL SECURE & PAY FOR ALL PERMITS REQD BY PCM INC & ORANGE COUNTY BLDG DEPT
- 4 LINE ALL SKYLIGHT AREAWAYS & EXISTING WOOD MEMBERS W/ DRYWALL
- 5 ALL PHASES OF CONSTRUCTION SHALL COMPLY WITH CURRENT ED OF THE UBC AND/OR STATE & LOCAL CODES
- 6 UPON COMPLETION CONTRACTOR SHALL REMOVE ALL DEBRIS & EXCESS MATERIAL & LEAVE AREAS OF WORK BROOM CLEAN
- 7 ALL FASTENERS EXPOSED TO WEATHERING SHALL BE CORROSIVE RESISTANT OR GALV METAL
- 8 SKYLIGHT SHALL BE ICB O No 1908 APPROVED ITEM
- 9 FRAMING LUMBER
HORIZONTAL OF -L#1
VERTICAL OF -L#2
(OR BETTER)
- 10 TYPE OF CONSTRUCTION V-N
- 11 GROUP OF OCCUPANCY R-1
- 12 NO SELF-FLASHING SKYLITES ARE ALLOWED NO EXCEPTIONS
- 13 ALL SKYLITES SHALL BE FASTENED WITH CAP SCREWS NO NAILS ARE PERMISSIBLE
- 14 ALL SKYLITES SHALL BE REQUIRED TO HAVE A MINIMUM OF 3/4" CLEARANCE ABOVE THE ROOF

P-43
ANDALUZ EL PRADO
 BATHROOM-LR/DIN RM - #2 BED RM
LEISURE WORLD STANDARD
 PLAN NUMBER 204
 PROFESSIONAL COMMUNITY
 MANAGEMENT INC
 APPROVED *Jerry White*
 PCM INC 380-4616
 PO BOX 2220
 LAGUNA HILLS CA
 DATE JULY 20, 1981 JAM