



PARTIAL FLOOR PLANS

SCALE 1/4" = 1'-0"

GENERAL NOTES

1. DIMENSIONS HAVE PREFERENCE OVER SCALE
2. CONTRACTOR SHALL VERIFY ALL DIM & CONDITIONS @ EA JOB SITE PRIOR TO COMMENCING CONSTRUCTION.
3. CONTRACTOR SHALL SECURE & PAY FOR ALL PERMITS REQD BY PCM INC & ORANGE COUNTY BLDG DEPT
4. LINE ALL SKYLIGHT AREAWAYS WITH DRY WALL
5. ALL PHASES OF CONST SHALL COMPLY WITH CURRENT ED OF THE U C B &/OR STATE & LOCAL CODES
6. UPON COMPLETION CONTRACTOR SHALL REMOVE ALL DEBRIS & EXCESS MATERIAL & LEAVE AREAS OF WORK BROOM CLEAN
7. ALL FASTENERS EXPOSED TO WEATHERING SHALL BE CORROSION RESISTANT OR GALV. METAL
8. SKYLIGHT SHALL BE I C B O NO 1998 APPROVED ITEM
9. FRAMING LUMBER
 HORIZONTAL DF - L#1
 VERTICAL DF - L#2
 OR BETTER
10. TYPE OF CONSTRUCTION V IHR
11. GROUP OF OCCUPANCY R-1

NEW MEMBERS SHOWN SHADED

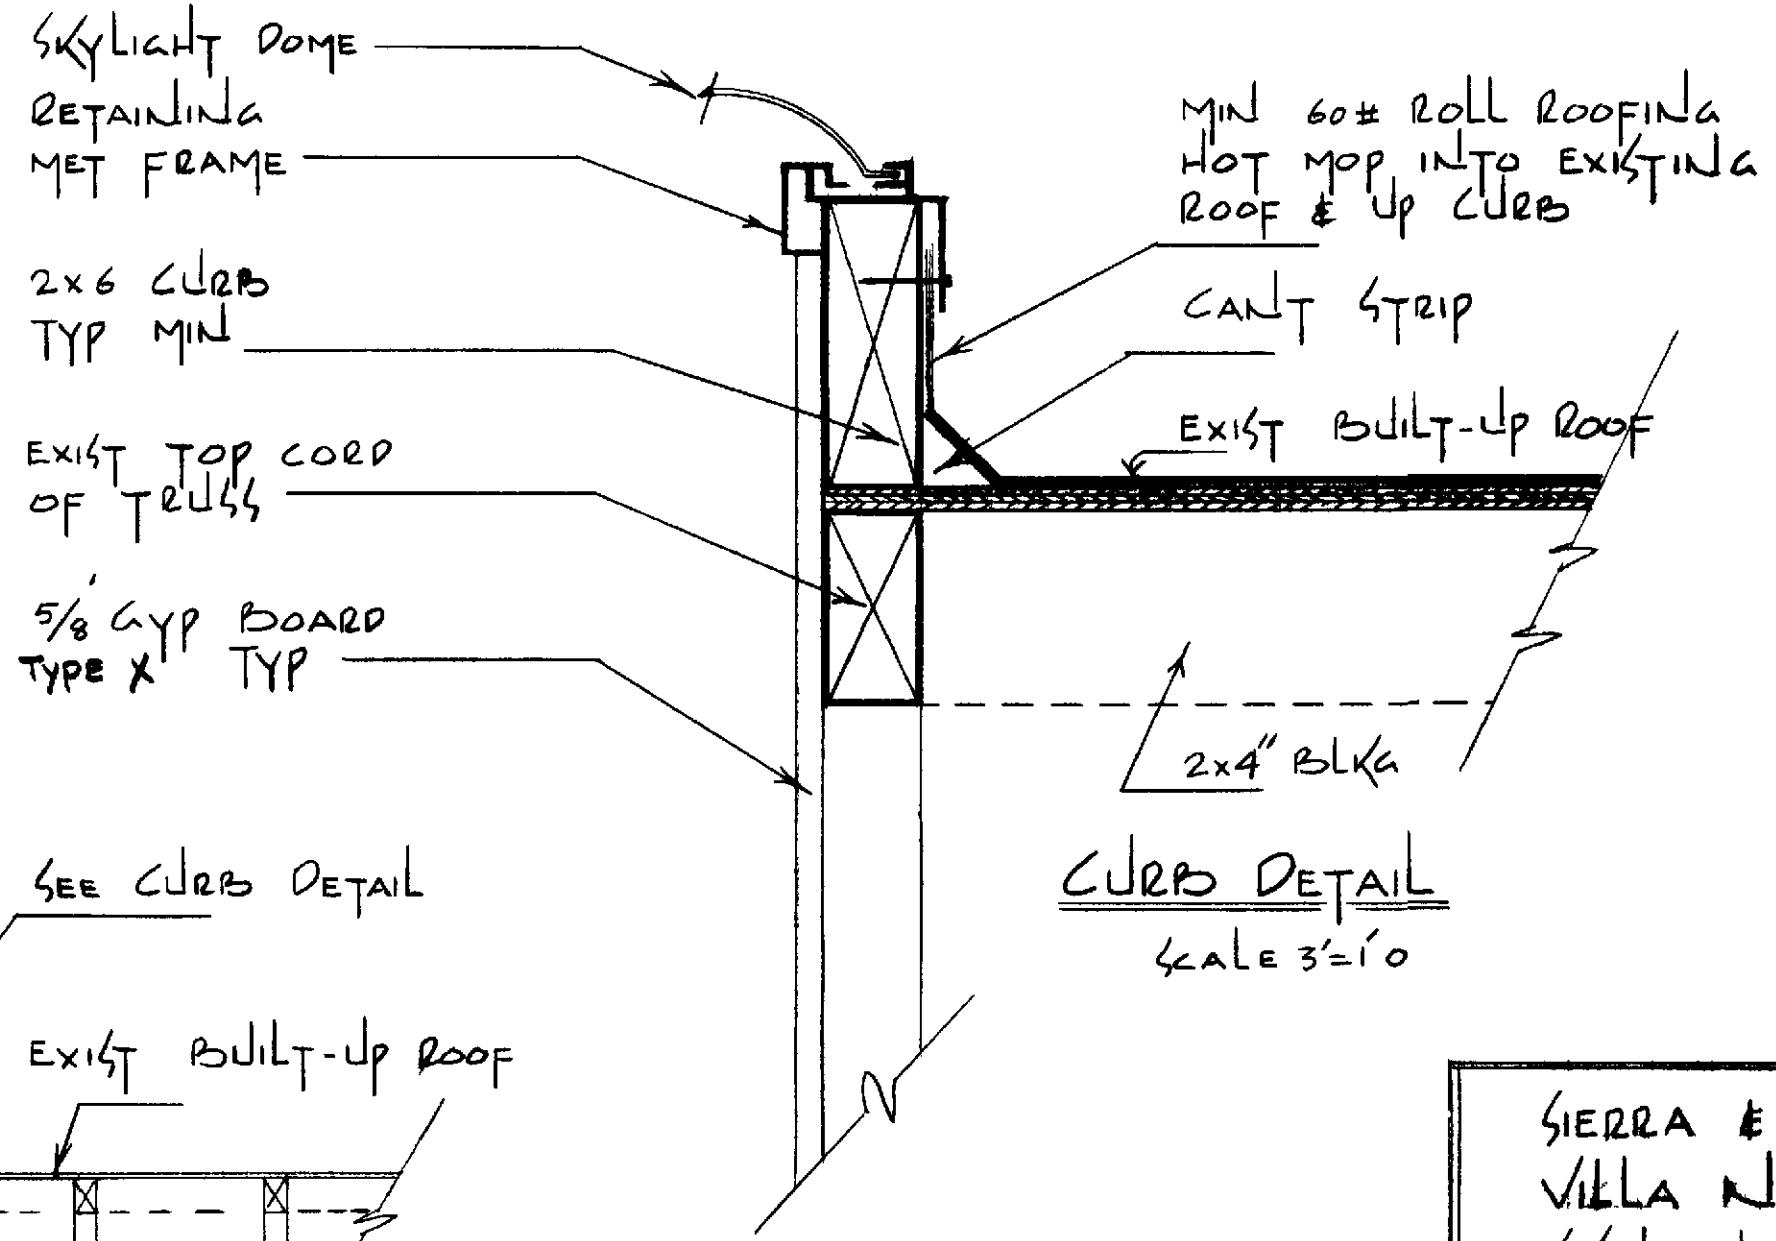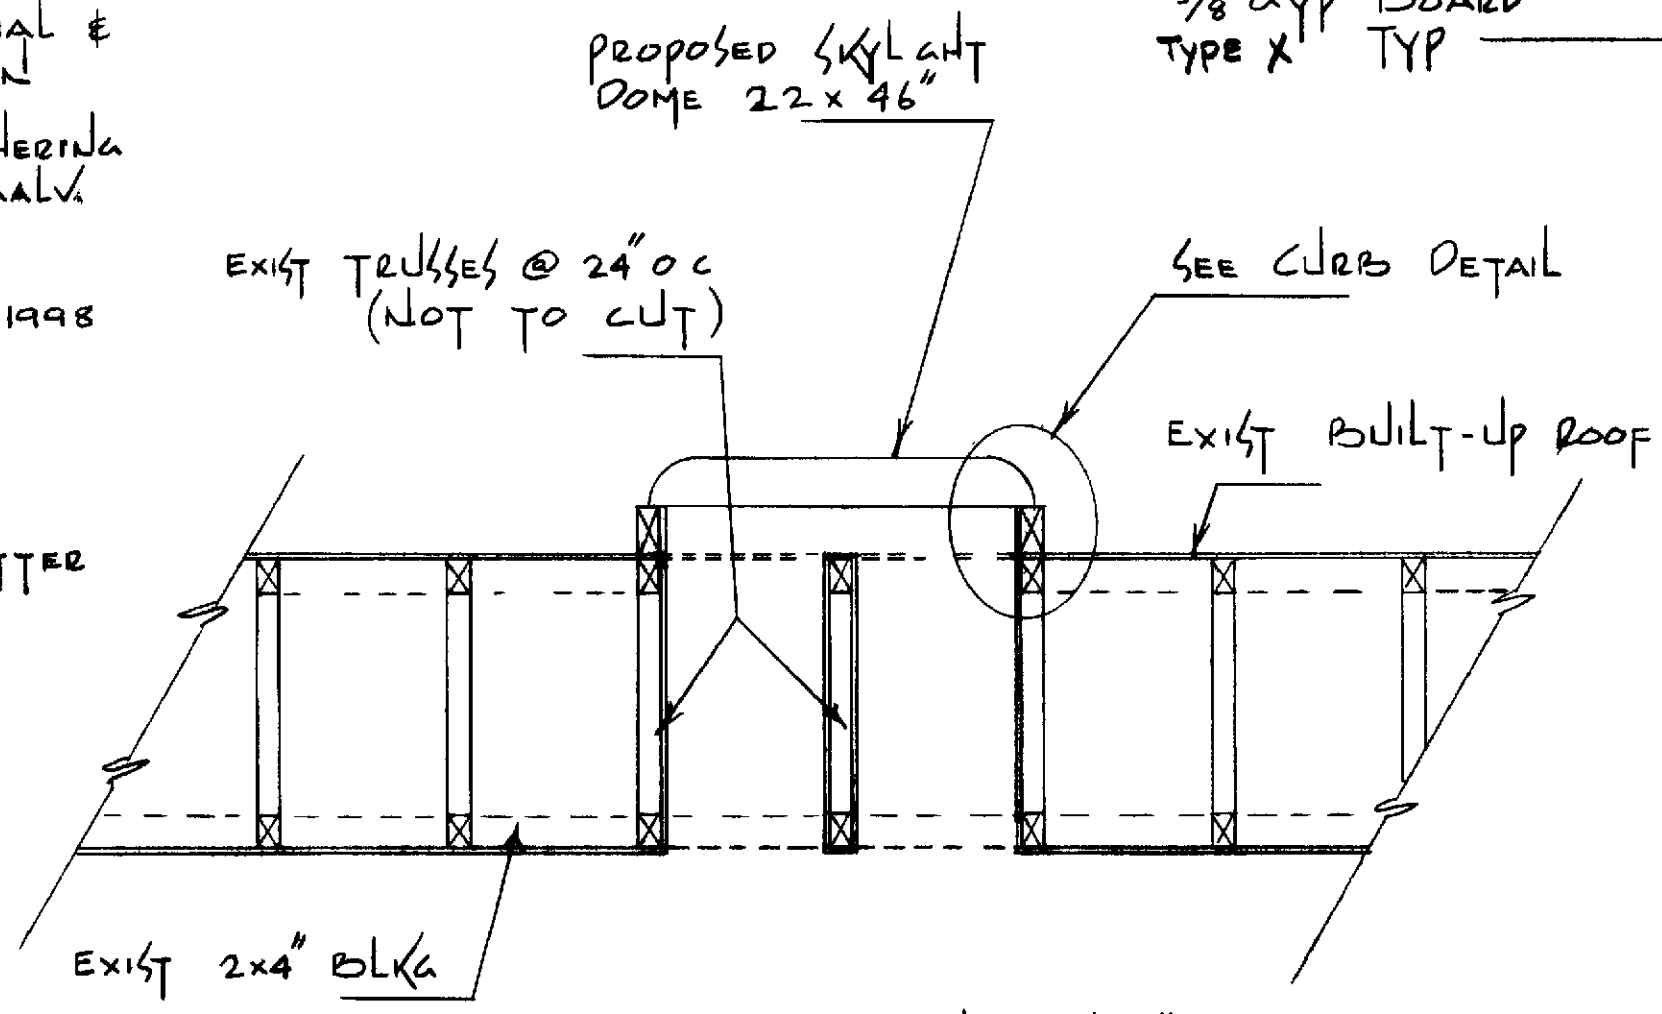

CURB DETAIL
SCALE 3/8" = 1'-0"

(76-500)

SIERRA & VILLA NUEVA LH-21
 SKYLIGHT IN BATH ROOMS
 LEISURE WORLD STANDARD
 PLAN NUMBER 216

PROFESSIONAL COMMUNITY
 MANAGEMENT INC APPROVED

APPROVED BY
 PCM INC
 PO BOX 3222 LAGUNA HILLS