



PARTIAL FRONT ELEVATION

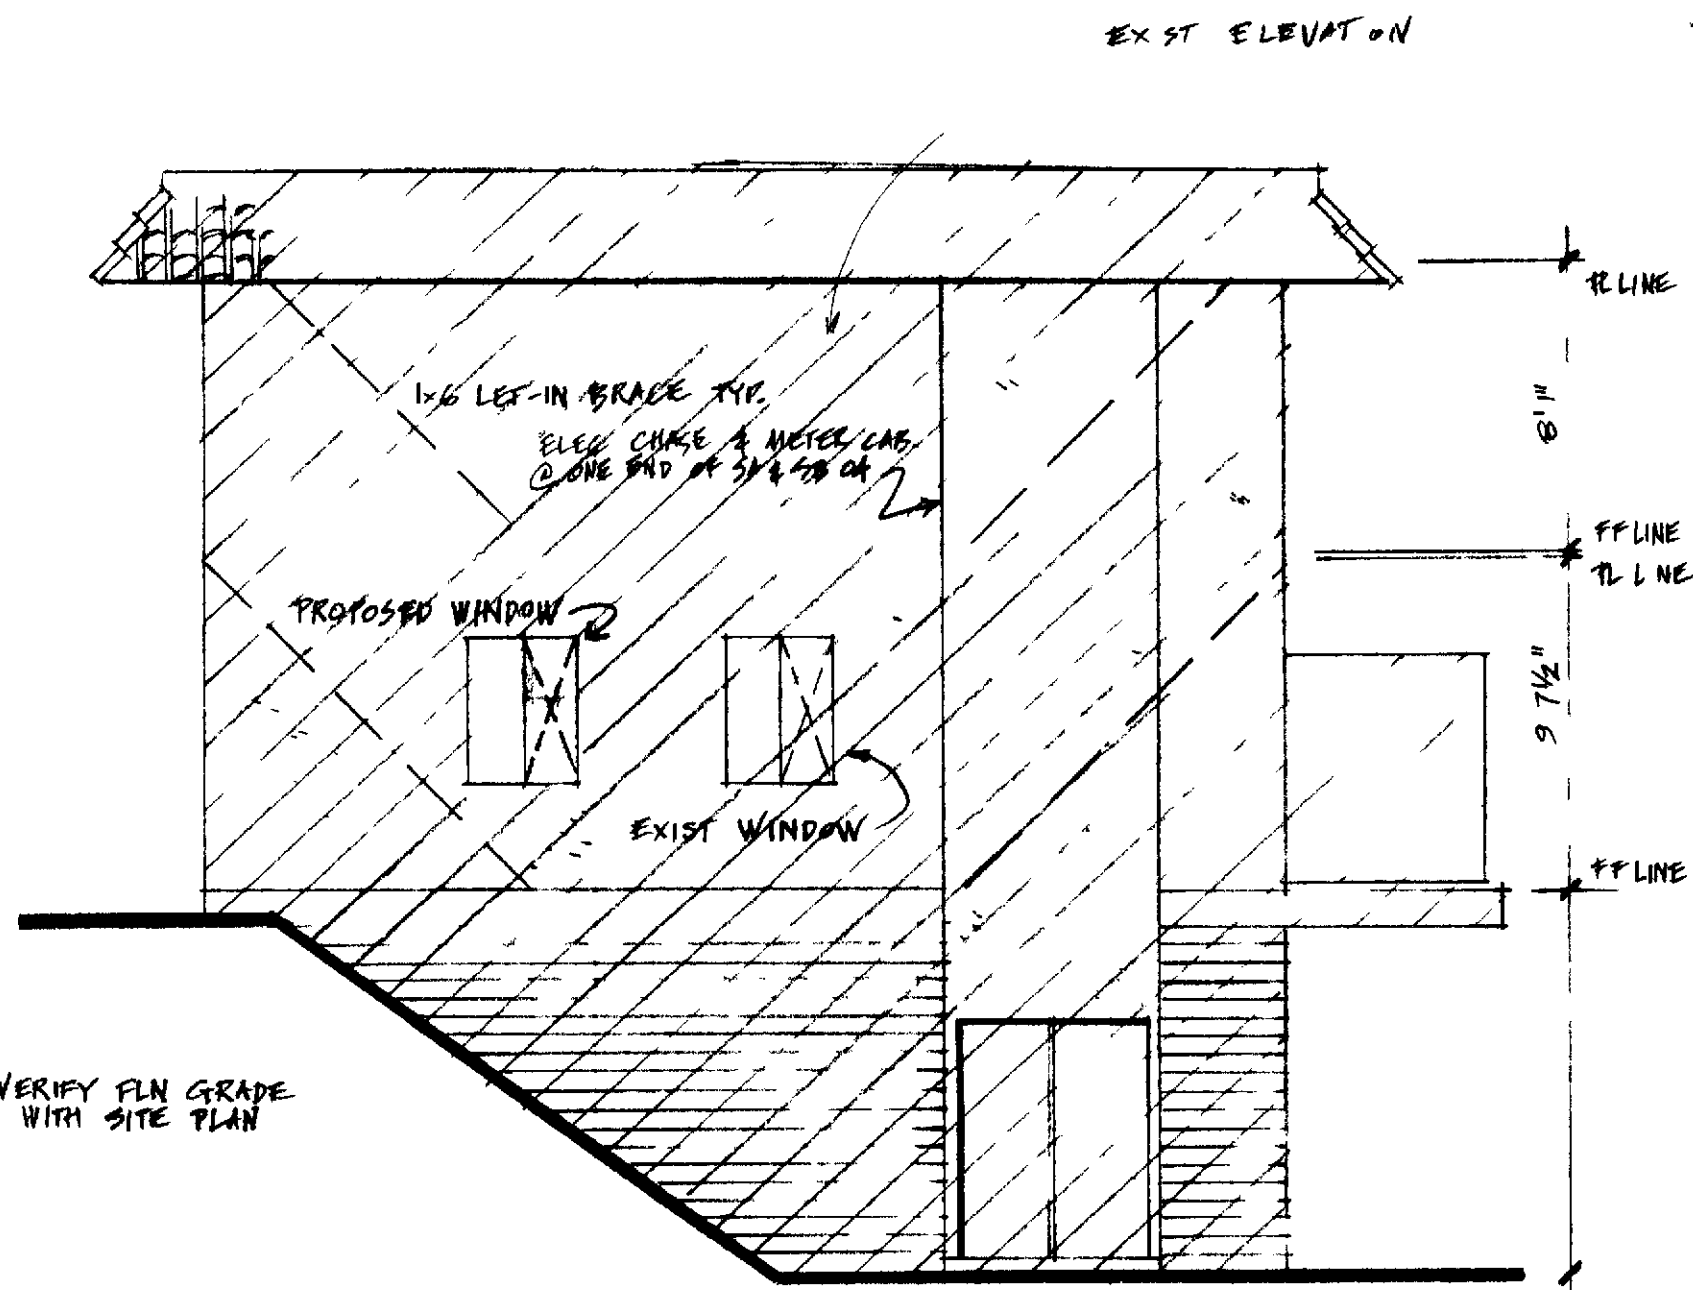


VERIFY FIN GRADE WITH SITE PLAN

END ELEVATION


SB PLAN SHOWN
3/16 = 10

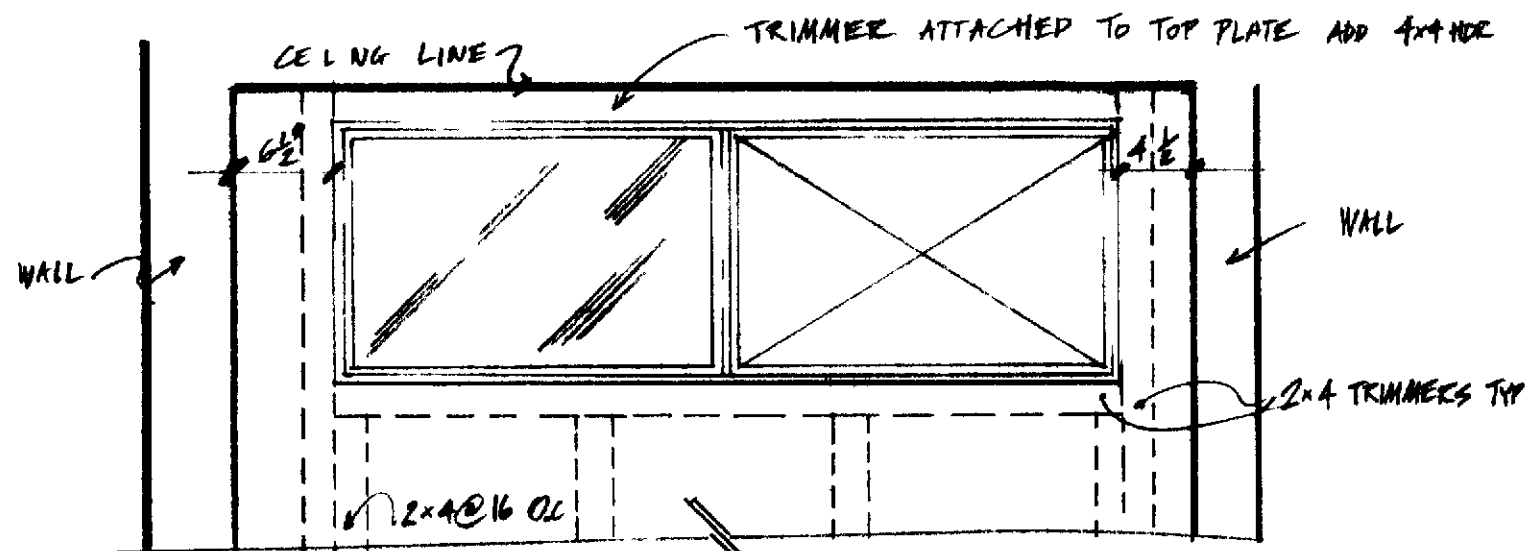

INTERIOR VIEW
SC 1" = 10"

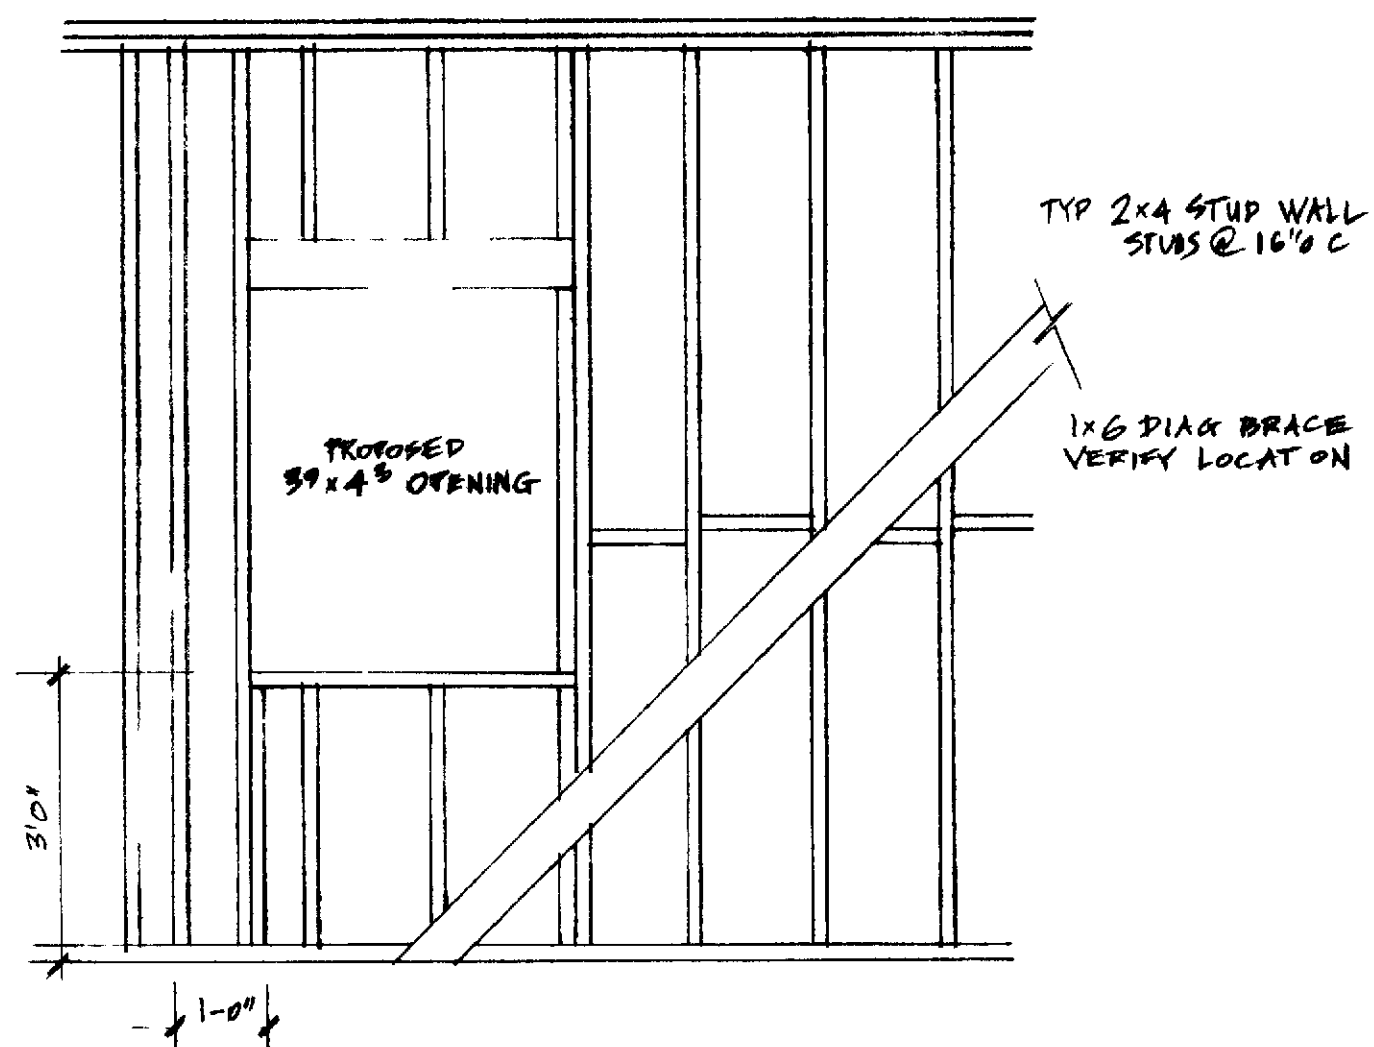

CONSTRUCTION DETAILS
SC 1/2" = 1'-0"

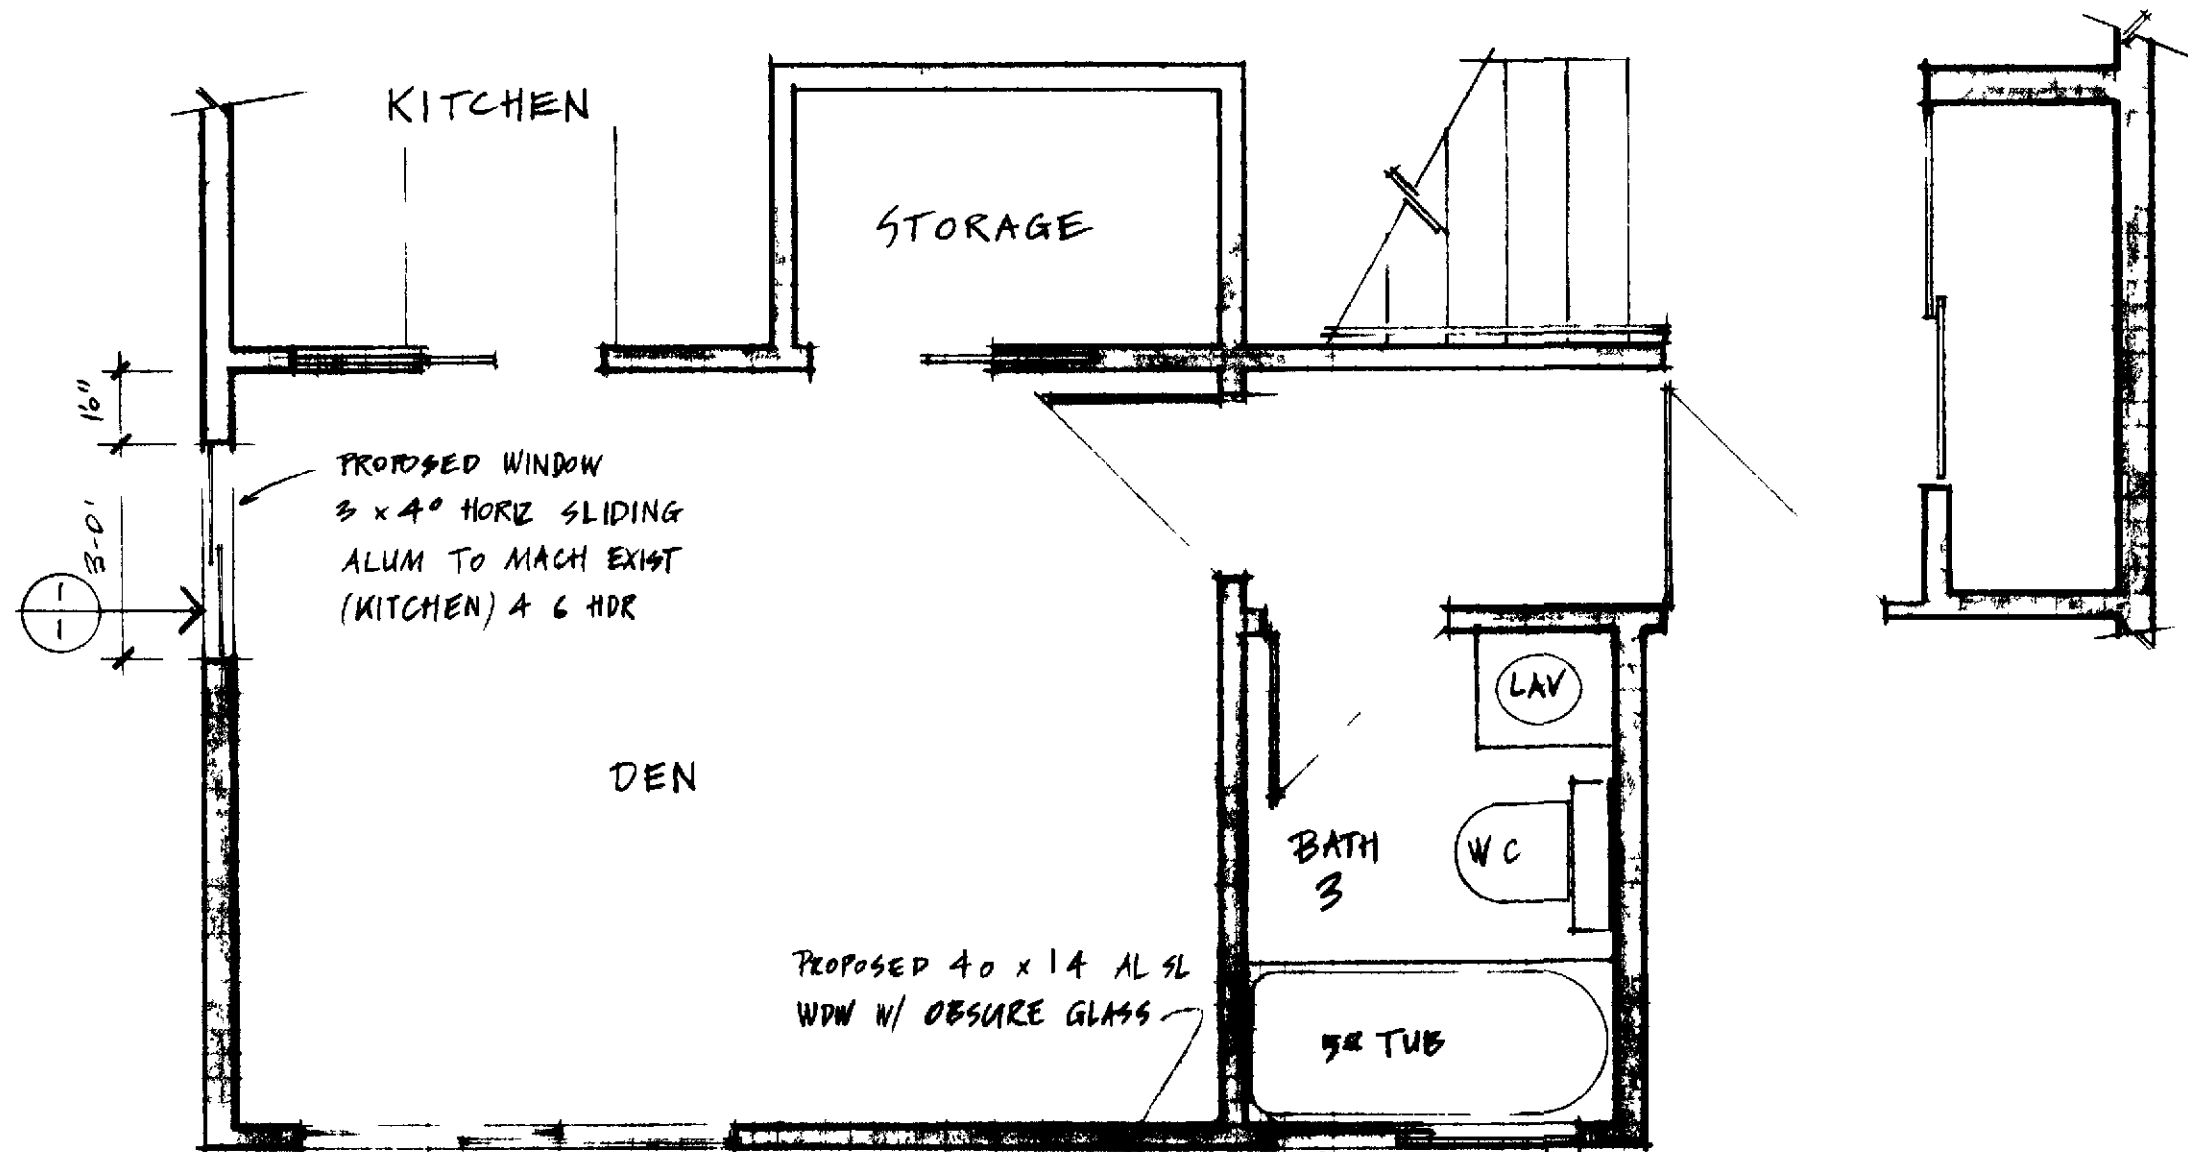

PARTIAL FLOOR PLAN

SC 3/8" = 10

GENERAL NOTES OTHERWISE SPECIFIED
DIMENSIONS HAVE PREFERENCE OVER SCALE
CONTRACTOR SHALL VERIFY ALL DIMENSIONS AND CONDITIONS AT EACH JOB
THIS DRAWING APPLIES TO DRAWING NO. OF INTERIOR TYPE SA 02-04
WALLS (1/2" MIN. THICK TYPE SA 02-04 ONLY) (SEE NOTES FOR
ADDITIONAL INFORMATION)
ALL UNDEVELOPED FRAMING MEMBERS SHALL BE CONSTRUCTION GRAD 7
WHERE NOT OTHERWISE NOTED OTHERWISE BE FINISHED WITH
SHALL HAVE EXTERIOR IN INTERIOR COLOR INTERIOR IN PLASTER PATCHES
SHALL MATCH EXISTING IN INTERIOR COLOR
ALL FRAMES OF CONSTRUCTION SHALL COMPLY WITH THE CURRENT ED OF THE
I.C. AND/OR STATE LOCAL CODES.
DO NOT SCALE DRAWING FOR ALL DIMENSIONS UNLESS OTHERWISE NOTED
IF DIMENSIONS ARE NOT SHOWN, ALL DIMENSIONS SHALL BE AS SHOWN AND SHOWN
PROPOSED WINDOW SHALL MATCH EXISTING IN STYLE BUT
OBSCURE GLASS MUST BE USED

Professional Community Management
PERMITS AND INSPECTING
DEPARTMENT
LEASING WORLD LAGUNA HILLS
P.O. BOX 2220 LAGUNA HILLS, CA 92654
714/580-4616

DEN & BATH WINDOWS
BUILDINGS SA (SB) - 04 & SA (SB) - 06
- LA JOYA - 68 302
68-95

standard
plan No
82