


ELEVATION (PARTIAL)

NOTE:
 IF FAMILY ROOM WINDOWS ARE 3'2" x 4'2"
 DINING ROOM WINDOW SHALL BE
 MODIFIED TO MATCH SAME

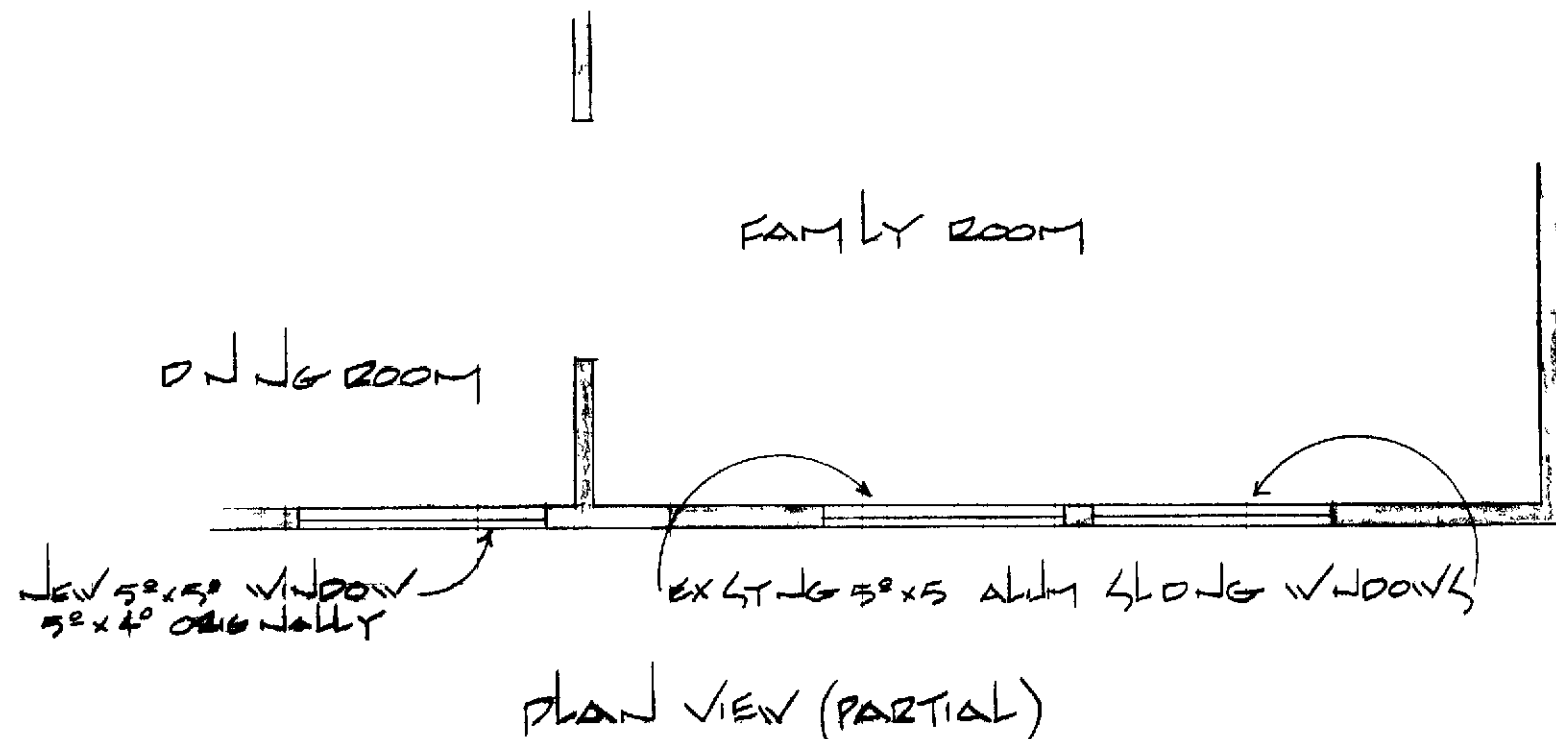

PLAN VIEW (PARTIAL)

GENERAL NOTES

- 1 DIMENSIONS HAVE PREFERENCE OVER SCALE
- 2 CONTRACTOR SHALL VERIFY ALL DIMENSIONS @ EACH JOB SITE
- 3 INSTALL NEW ALUMINUM WINDOW OF SIZE SPECIFIED MATCH TYPE & STYLE WITH EXISTING
- 4 EXTERIOR WINDOW TRIM SHALL MATCH EXISTING TRIM
- 5 PATCH AND PAINT ALL SURFACES TO MATCH EXISTING COLOR TEXTURE FINISH ETC
- 6 ALL PHASES OF CONSTRUCTION SHALL COMPLY WITH THE CURRENT ED OF THE USC AND STATE & OR COUNTY CODES
- 7 CONTRACTOR SHALL SECURE PCM INC PERMIT
- 8 UPON COMPLETION CONTRACTOR SHALL REMOVE ALL DEBRIS AND EXCESS MATERIALS AND LEAVE ALL AREAS OF WORK BROOM CLEAN

EL DOBLE (46 PLAN)
 DINING ROOM WINDOW
 ENLARGEMENT

LEISURE WORLD
 STANDARD PLAN # 140

PROFESSIONAL COMMUNITY MET &
 APPROVED

PCM INC
 POB 2220

380-4616 # 140
 LAGUNA HILLS