
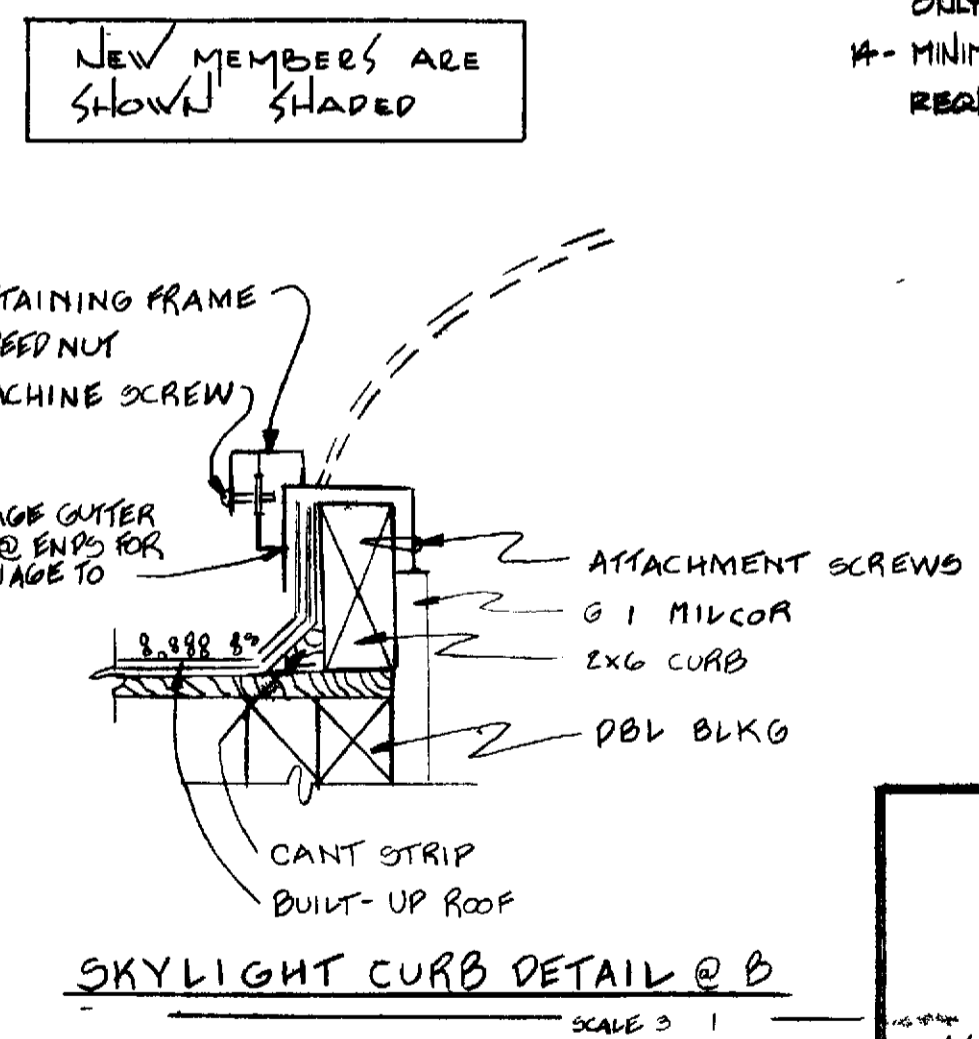


- ### GENERAL NOTES
1. DIMENSIONS HAVE PREFERENCE OVER SCALE
  2. CONTRACTOR SHALL VERIFY ALL DIM AND CONDITIONS @ EA JOB SITE PRIOR TO COMMENCING CONSTRUCTION
  3. CONTRACTOR SHALL SECURE & PAY FOR ALL PERMITS REQR BY PCM INC & ORANGE COUNTY BLDG DEPT
  4. ALL PHASES OF CONST SHALL COMPLY WITH CURRENTED OF THE UBC &/OR STATE & LOCAL CODES
  5. UPON COMPLETION CONTRACTOR SHALL REMOVE ALL DEBRIS & EXCESS MATERIAL & LEAVE AREAS OF WORK BROOM CLEAN
  6. ALL FASTENERS EXPOSED TO WEATHERING SHALL BE CORROSIVE RESISTANT OR GALV METAL
  7. LINE ALL SKYLIGHT AREAWAYS WITH DRYWALL
  8. SKYLIGHT SHALL BE ICBO NO 1998 APPROVED ITEM
  9. FRAMING LUMBER  
HORIZONTAL OF -L #1  
VERTICAL OF -L #2 OR BETTER
  10. TYPE OF CONSTRUCTION  $\nabla$  IN
  11. GROUP OF OCCUPANCY R-1
  12. NO SELF FLASHING SKYLITES SHALL BE INSTALLED
  13. ALL SKYLITES SHALL BE FASTENED DOWN WITH CAP SCREWS ONLY NO NAILS SHALL BE USED
  14. MINIMUM 3/2" CLEARANCE BETWEEN ROOF & TOP OF CURB REQUIRED ON ALL SKYLITES

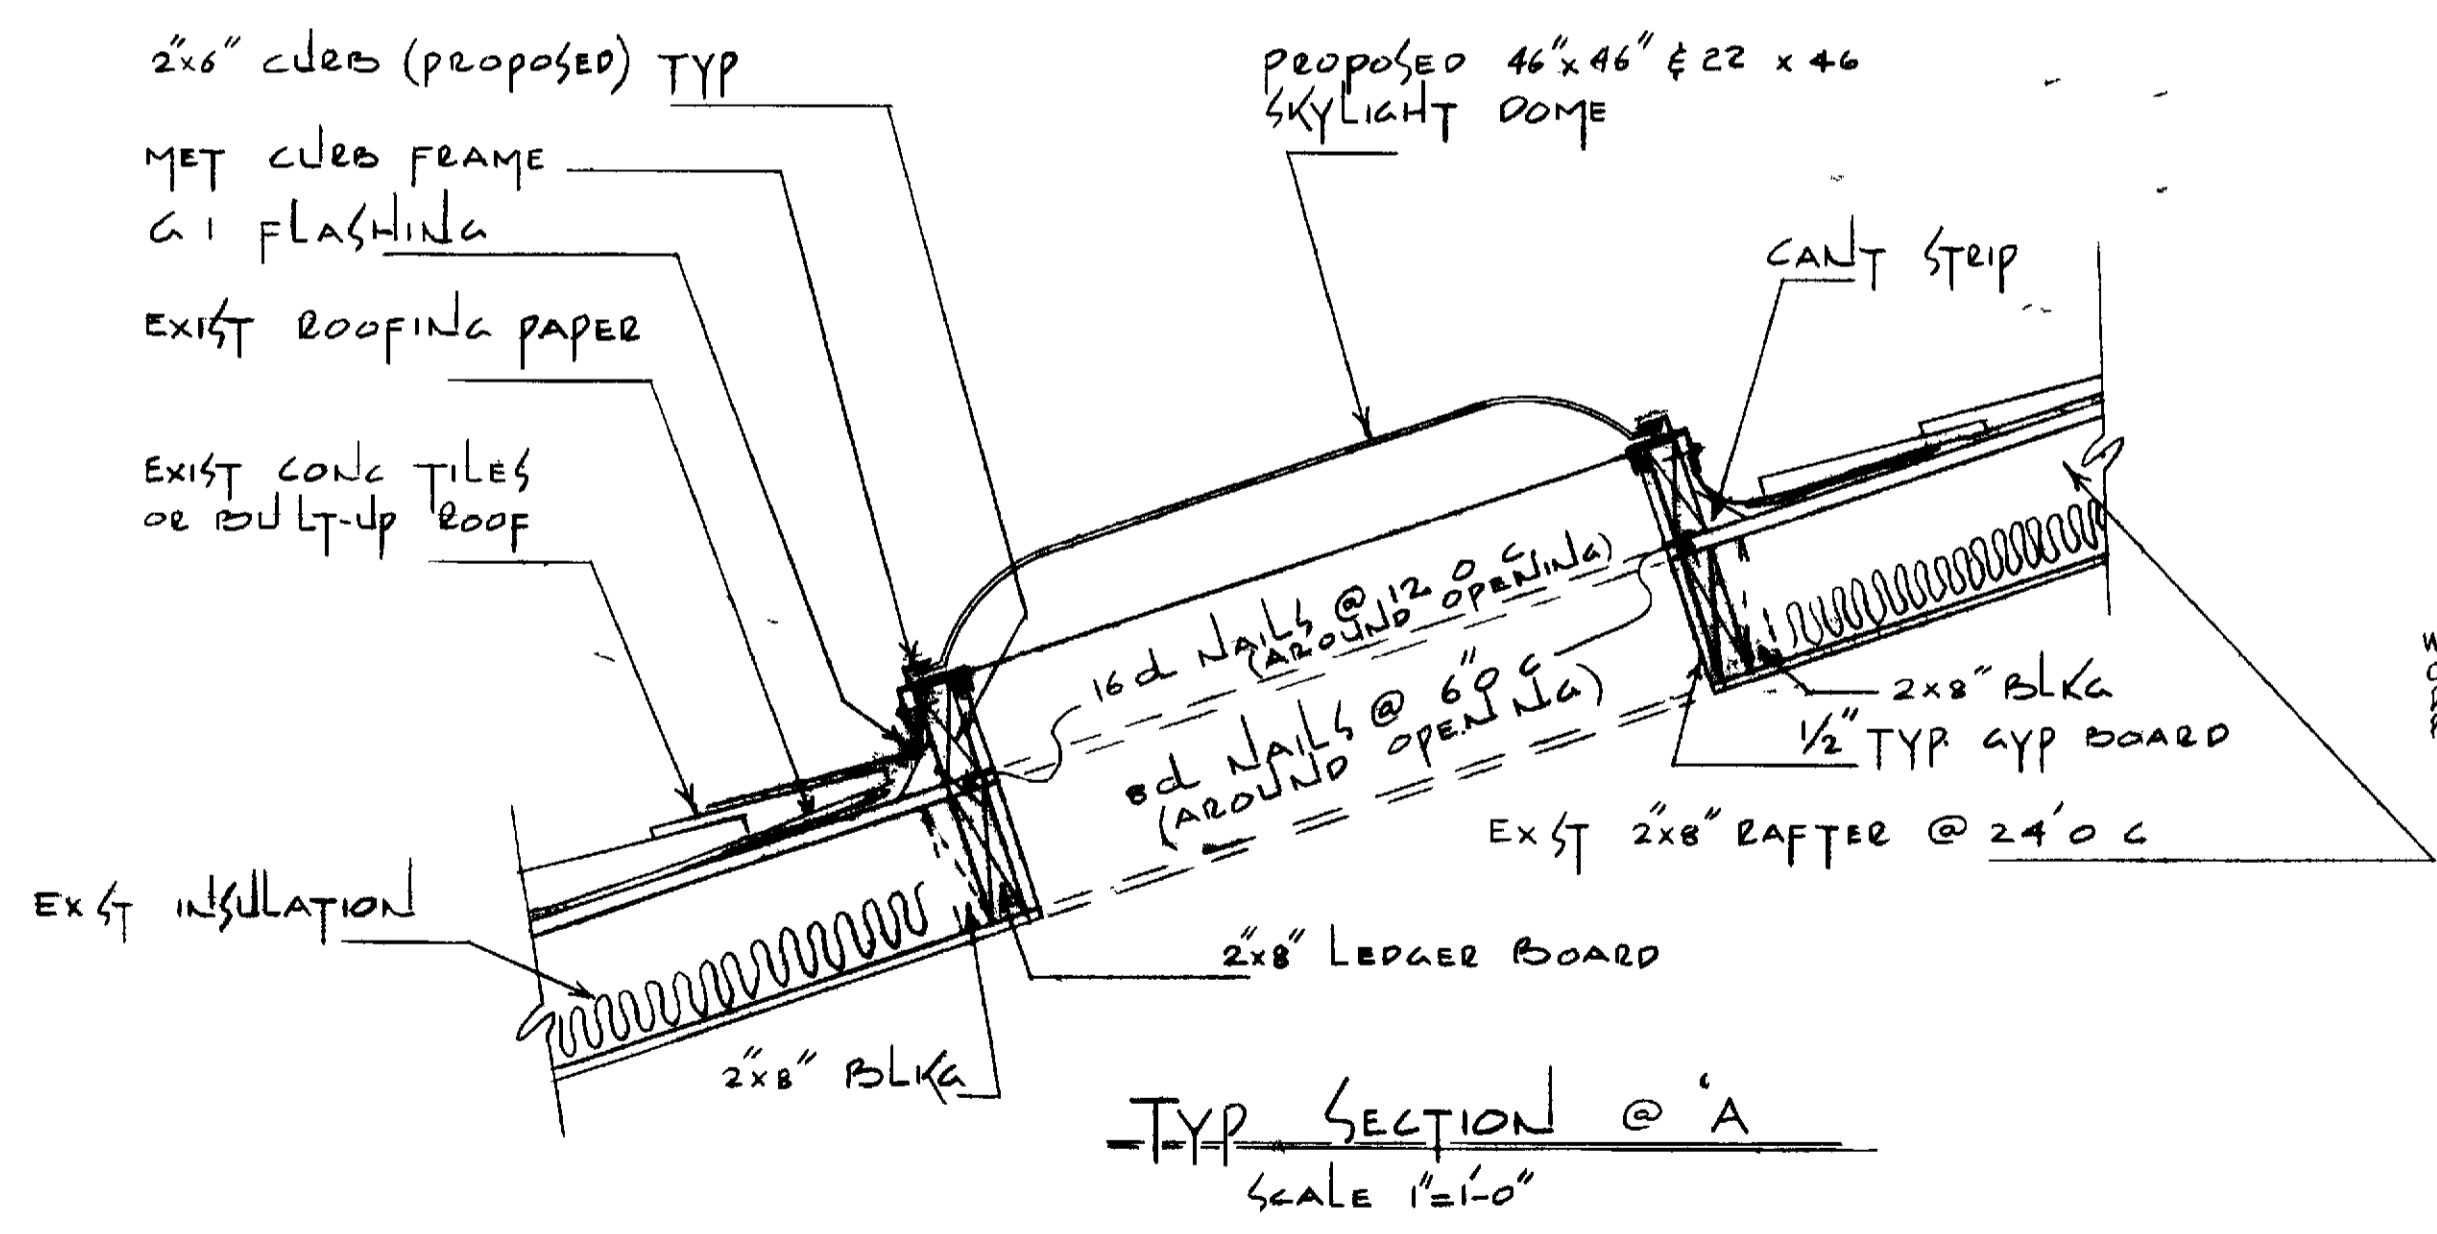

P-46 & (Rp-46)

EL DOBLE, NAVARRO,  
CASA ROSA & VILLA FRANCESA

SKYLIGHT IN LIVING ROOM & BEDROOM

LEISURE WORLD  
STANDARD PLAN NUMBER 145

PROFESSIONAL COMMUNITY MGT INC  
APPROVED *Tracy White*

PCM INC, PO BOX 2220 LASUNA HILLS, CA

DATE: JULY 25, 1980, REVISED JANUARY 1981, JUNE 1981

76 592