



VERTICAL FRAMING -
STUD GRADE
HORIZONTAL FRAMING
#2 DF
MUST BE THESE GRADES
OR BETTER

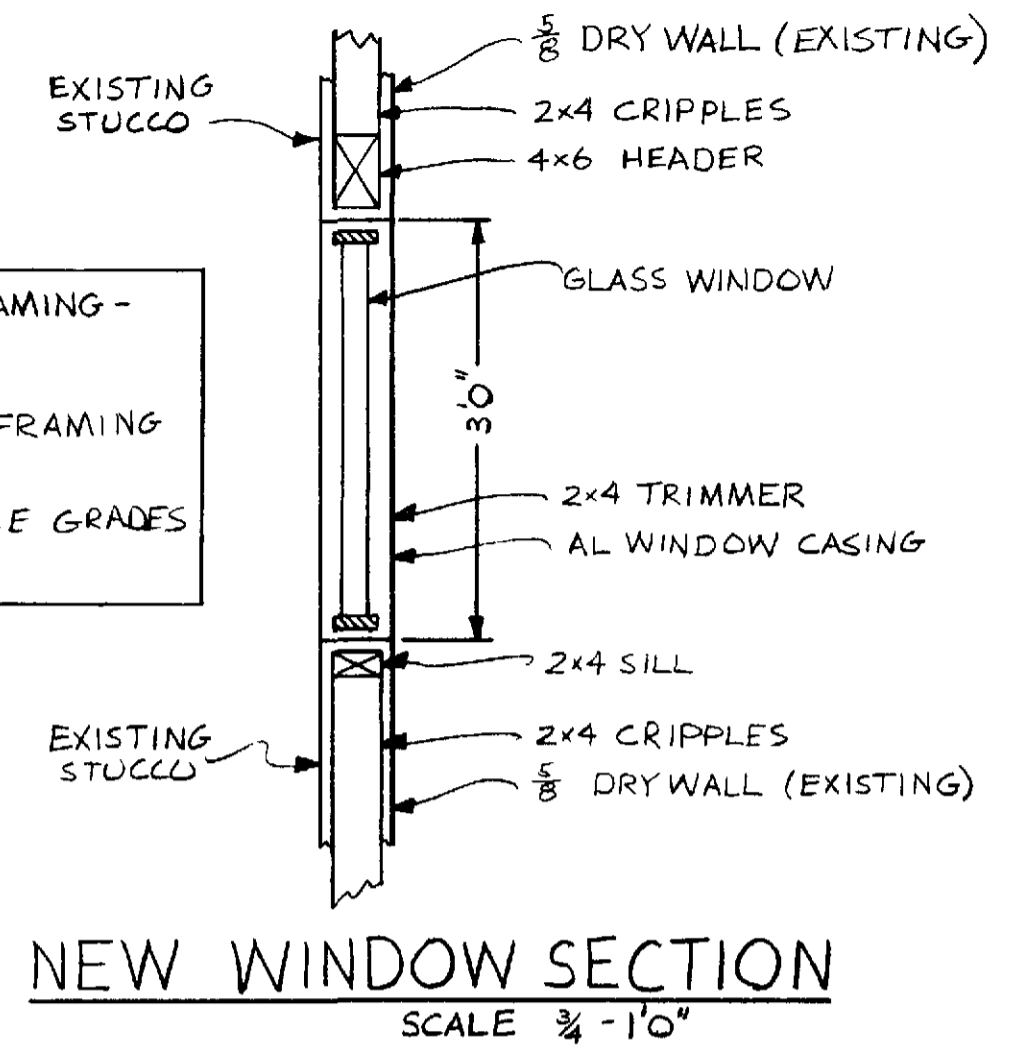

NOTES

- 1 DIMENSIONS HAVE PREFERENCE OVER SCALE
- 2 CONTRACTOR SHALL VERIFY ALL DIMENSIONS AND CONDITIONS AT EACH JOB SITE
- 3 PROP WINDOW IS TO MATCH EXIST IN STYLE ETC
- 4 CONTRACTOR SHALL SECURE AND PAY FOR ALL PERMITS REQUIRED BY THE ORANGE COUNTY DEPT OF BLDG AND SAFETY & PC M INC
- 5 UPON COMPLETION CONTRACTOR SHALL REMOVE ALL DEBRIS AND EXCESS MATERIAL AND LEAVE ALL WORK AREAS BROOM CLEAN
- 6 INTERIOR AND EXTERIOR WALLS MUST BE PATCHED AND REPAINTED TO MATCH EXISTING FINISHES
- 7 ALL PHASES OF CONSTRUCTION SHALL COMPLY W/CURRENT ED OF U B C &/OR STATE AND LOCAL CODES

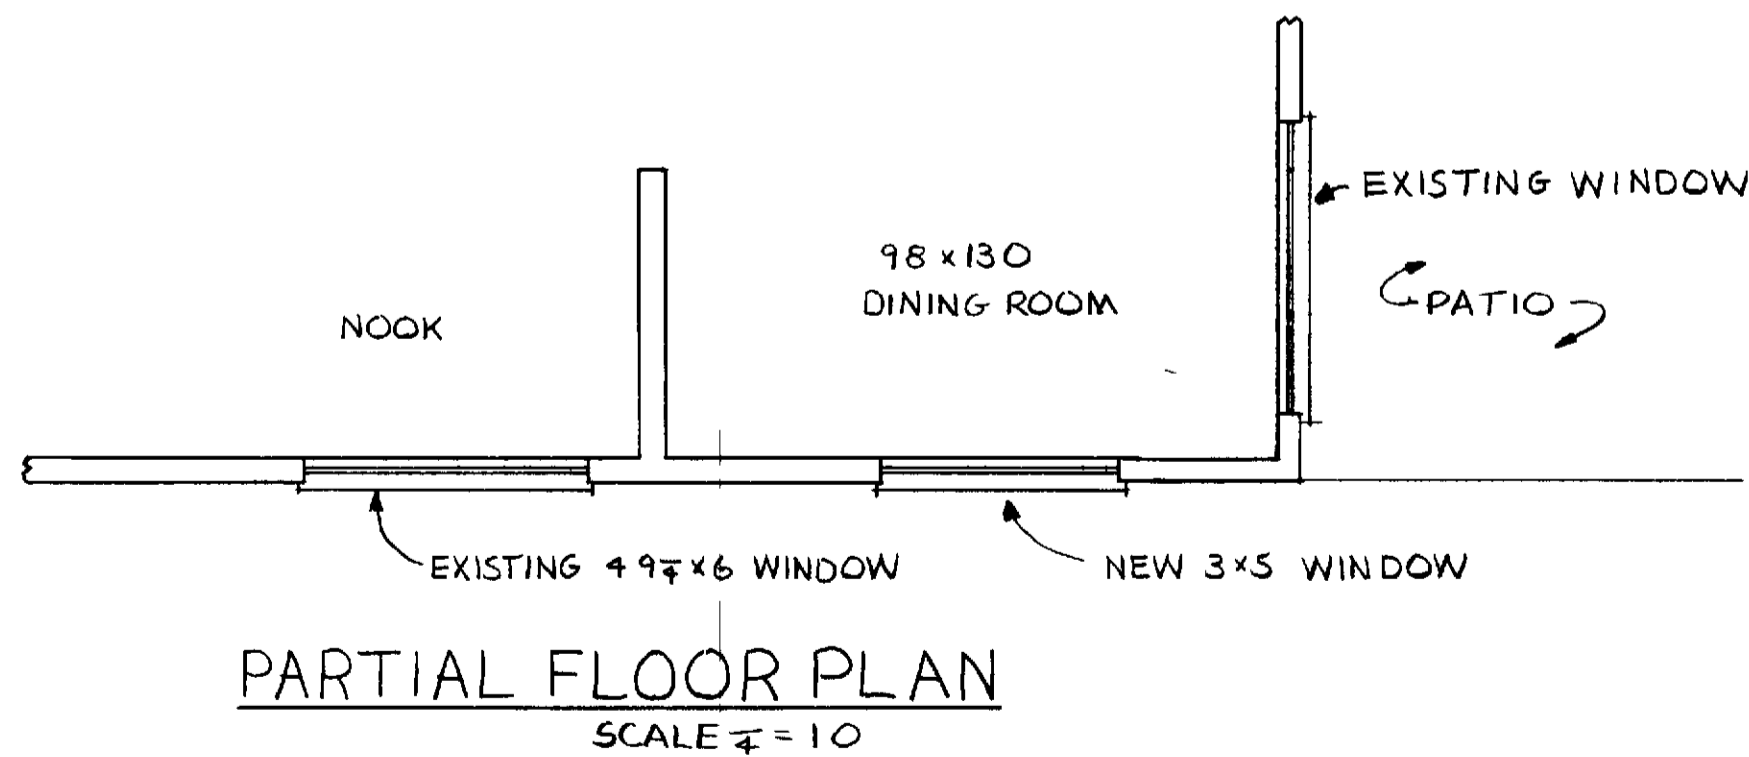

(73-521)

VILLA SERENA & SAN MARCO WINDOW ADDITION - DINING ROOM PL C-12 & C-12 R	
LEISURE WORLD STANDARD PLAN NUMBER 177	177
PCM INC DRAWN BY CHRIS MANGELS APPROVED BY _____	
PCM INC 380-4616 PO BOX 2220 LAGUNA HILLS CA	
DRAWN 1976 REDRAWN MAY 15, 1986	