
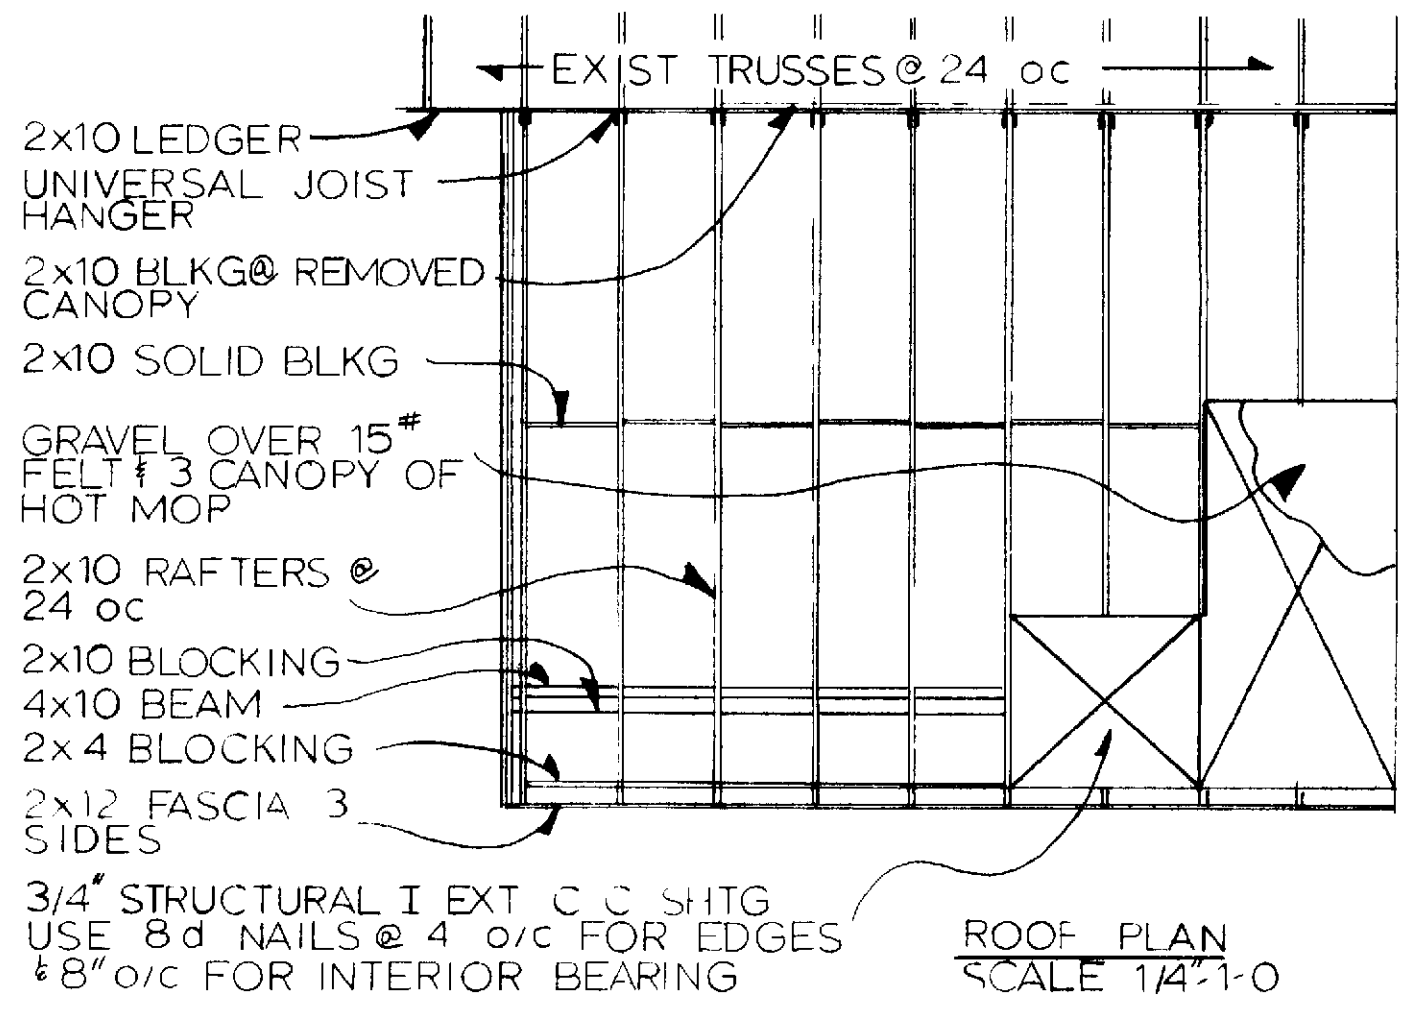


- NOTE
- 1 DIMENSIONS HAVE PREFERENCE OVER SCALE
 - 2 CONTRACTOR SHALL VERIFY ALL DIMENSIONS & CONDITIONS AT EA JOB SITE
 - 3 ALL HORIZONTAL FRAMING MEMBERS SHALL BE CONST GD GF
 - 4 COVERS MUST BE INSTALLED SIMULTANEOUSLY TO MAINTAIN THE BALANCE & APPEARANCE OF EXISTING STRUCTURE
 - 5 PAINT ALL EXPOSED WOOD METAL FLASHING AND DOWNSPOUT 2 COATS TO MATCH EXIST BLDG & TRIM
 - 6 WHERE NEW CONST ABUTS EXIST RE-STUCCO PATCHES SHALL MATCH EXIST TEXTURE AND COLOR
 - 7 ALL PHASES OF CONST SHALL COMPLY W/ THE CURRENT ED OF THE UBC AND/ OR STATE OR LOCAL CODES
 - 8 CONTRACTOR SHALL SECURE AND PAY FOR ALL PERMITS REQD BY THE L W FOUND & THE ORANGE COUNTY DEPT OF BLDG & SAFETY
 - 9 UPON COMPLETION THE CONTRACTOR SHALL REMOVE ALL DEBRIS & EXCESS MATERIALS AND LEAVE ALL AREAS OF WORK BROOM CLEAN

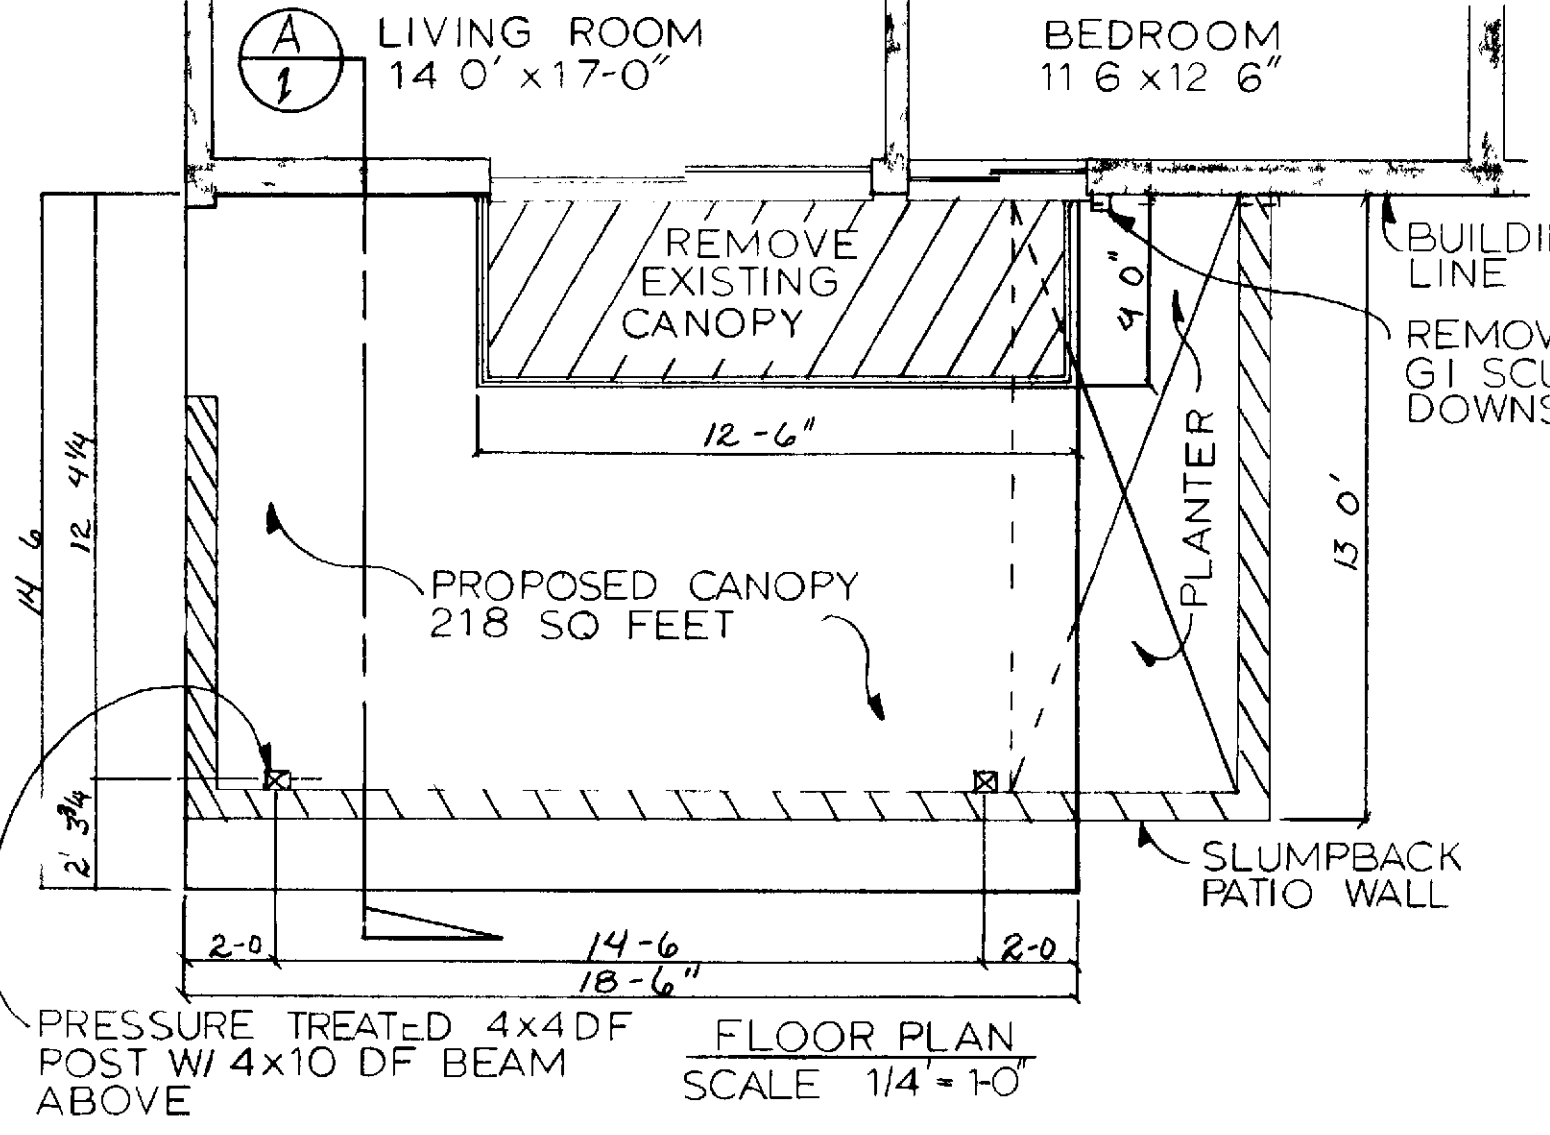

(68-74)

PATIO COVER FOR BLDGS
 PS 08 UNITS F & G AND
 PQ 12 UNITS S & T

LEISURE WORLD
 STANDARD PLAN
 NUMBER 70

PROFESSIONAL COMMUNITY MGT
 APPROVED

PCM INC 380 4616
 PO BOX 2220 LAGUNA HILLS

DRAWN 6-23-69
 REVISED 8-3-69
 REDRAWN 1-20-89 C GUIDRY